


**HT1 C**  
**1 Bed Apartment & 2 Bed Duplex**

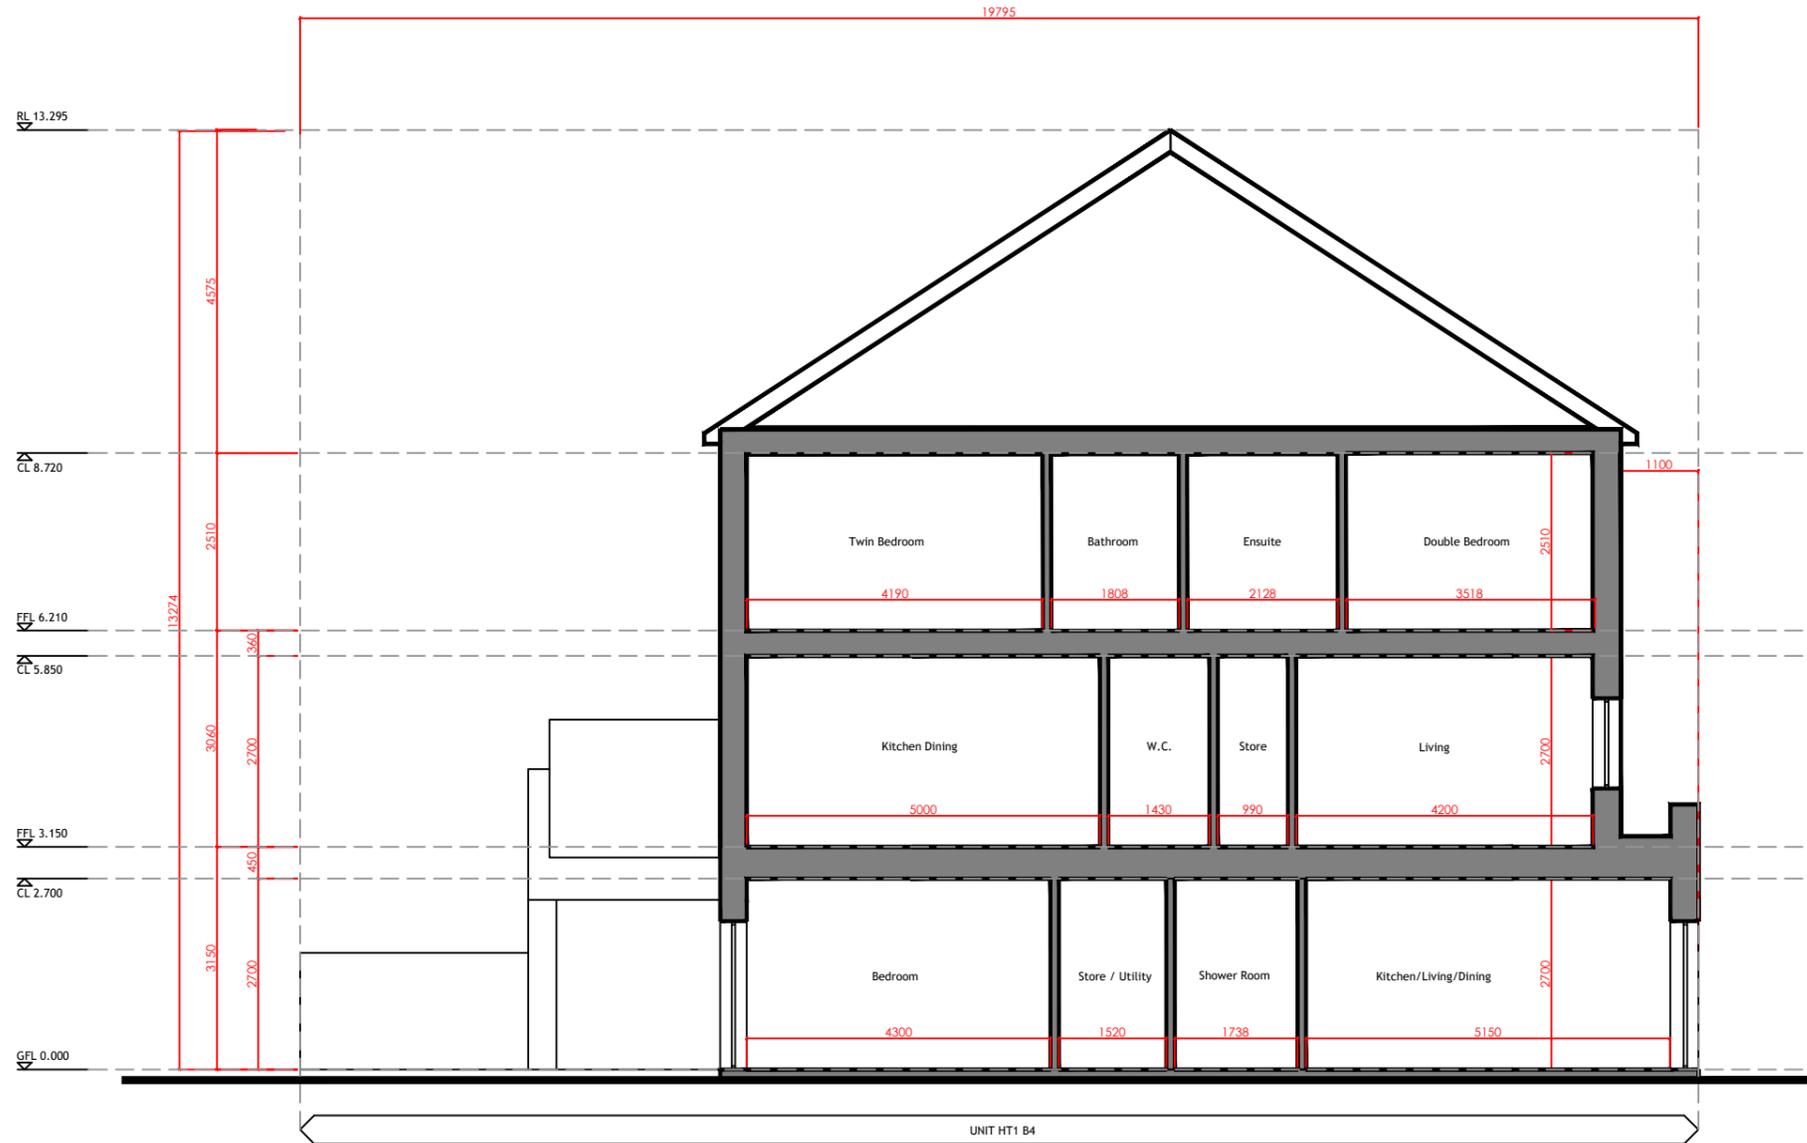

Section

**ISSUE FOR PLANNING DRAWING**

ISSUE	REVISION	DATE	MADE BY
B	ISSUED FOR PLANNING	03/10/25	DMos
A	ISSUED FOR INFORMATION	10/03/25	DMos

 davide mosca	Davide Mosca Design ARCHITECTURAL SERVICES		Tel: +353 64 6636363 mob: 087 32 89 356 40/41 High Street, Killarney Co.Kerry.
	PROJECT: Lands at Ardshanavooley, Killarney, Co.Kerry		
CLIENT: Wrightwood Developments			DRAWING NUMBER: D2411-A16-A
DRAWING TITLE: Section			DATE: 10/03/2025
DIB NUMBER: DMD2411	SCALE: 1 100	TYPE: Architectural	CHK BY: DMos