


HT2 A
2 Bed Apartment & 3 Bed Duplex

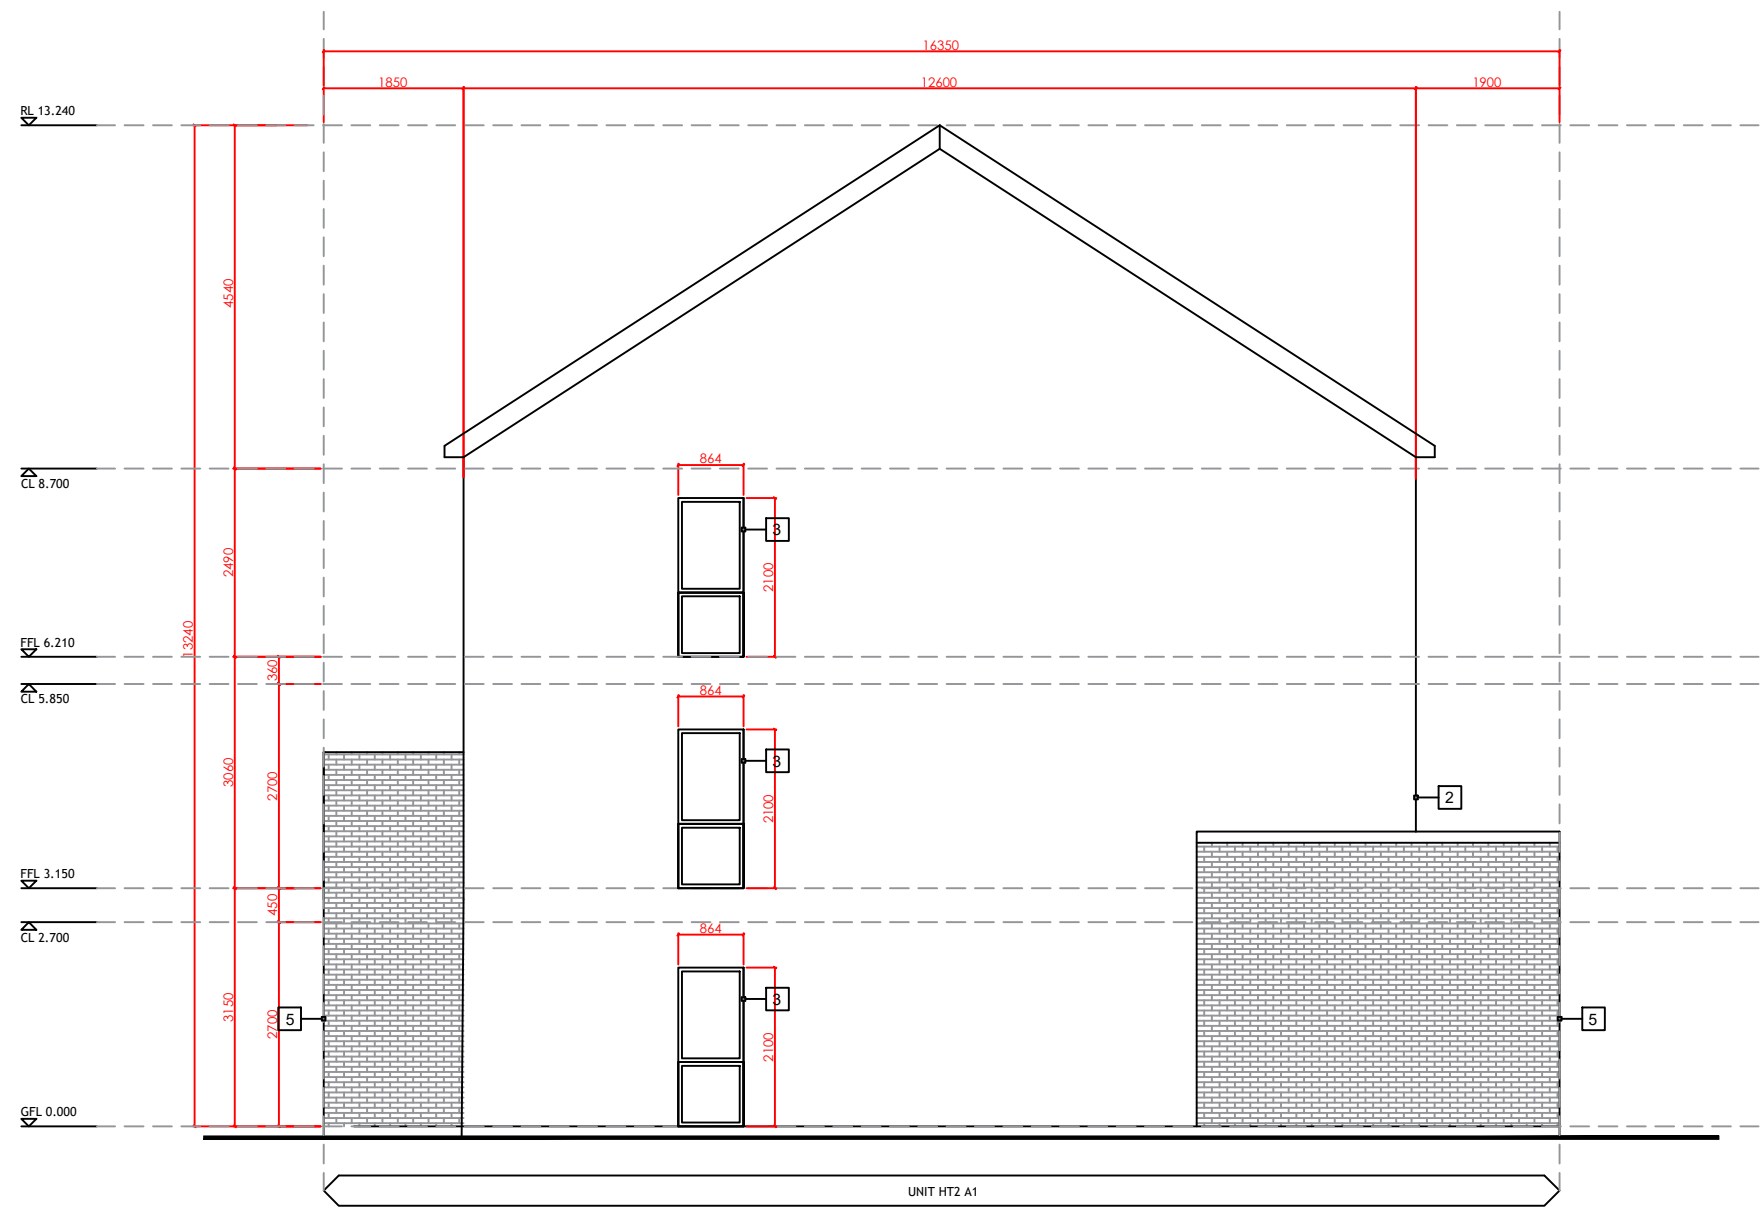

Side Elevation

ISSUE FOR PLANNING DRAWING

B	ISSUED FOR PLANNING	03/10/25	DMos
A	ISSUED FOR INFORMATION	10/03/25	DMos
ISSUE	REVISION	DATE	MADE BY

	<i>Davide Mosca Design</i> ARCHITECTURAL SERVICES
Tel: +353 64 6636363 mob: 087 32 89 356 40/41 High Street, Killarney Co.Kerry.	

PROJECT: Lands at Ardshanavooley, Killarney, Co.Kerry	
CLIENT: Wrightwood Developments	
DRAWING TITLE: Side Elevations	

DWG NUMBER: DMD2411	SCALE: 1 100	DRAWING NUMBER: D2411-A76-A
DATE: 10/03/2025	TYPE: Architectural	CHK BY: DMos