


HT2 A  
2 Bed Apartment & 3 Bed Duplex

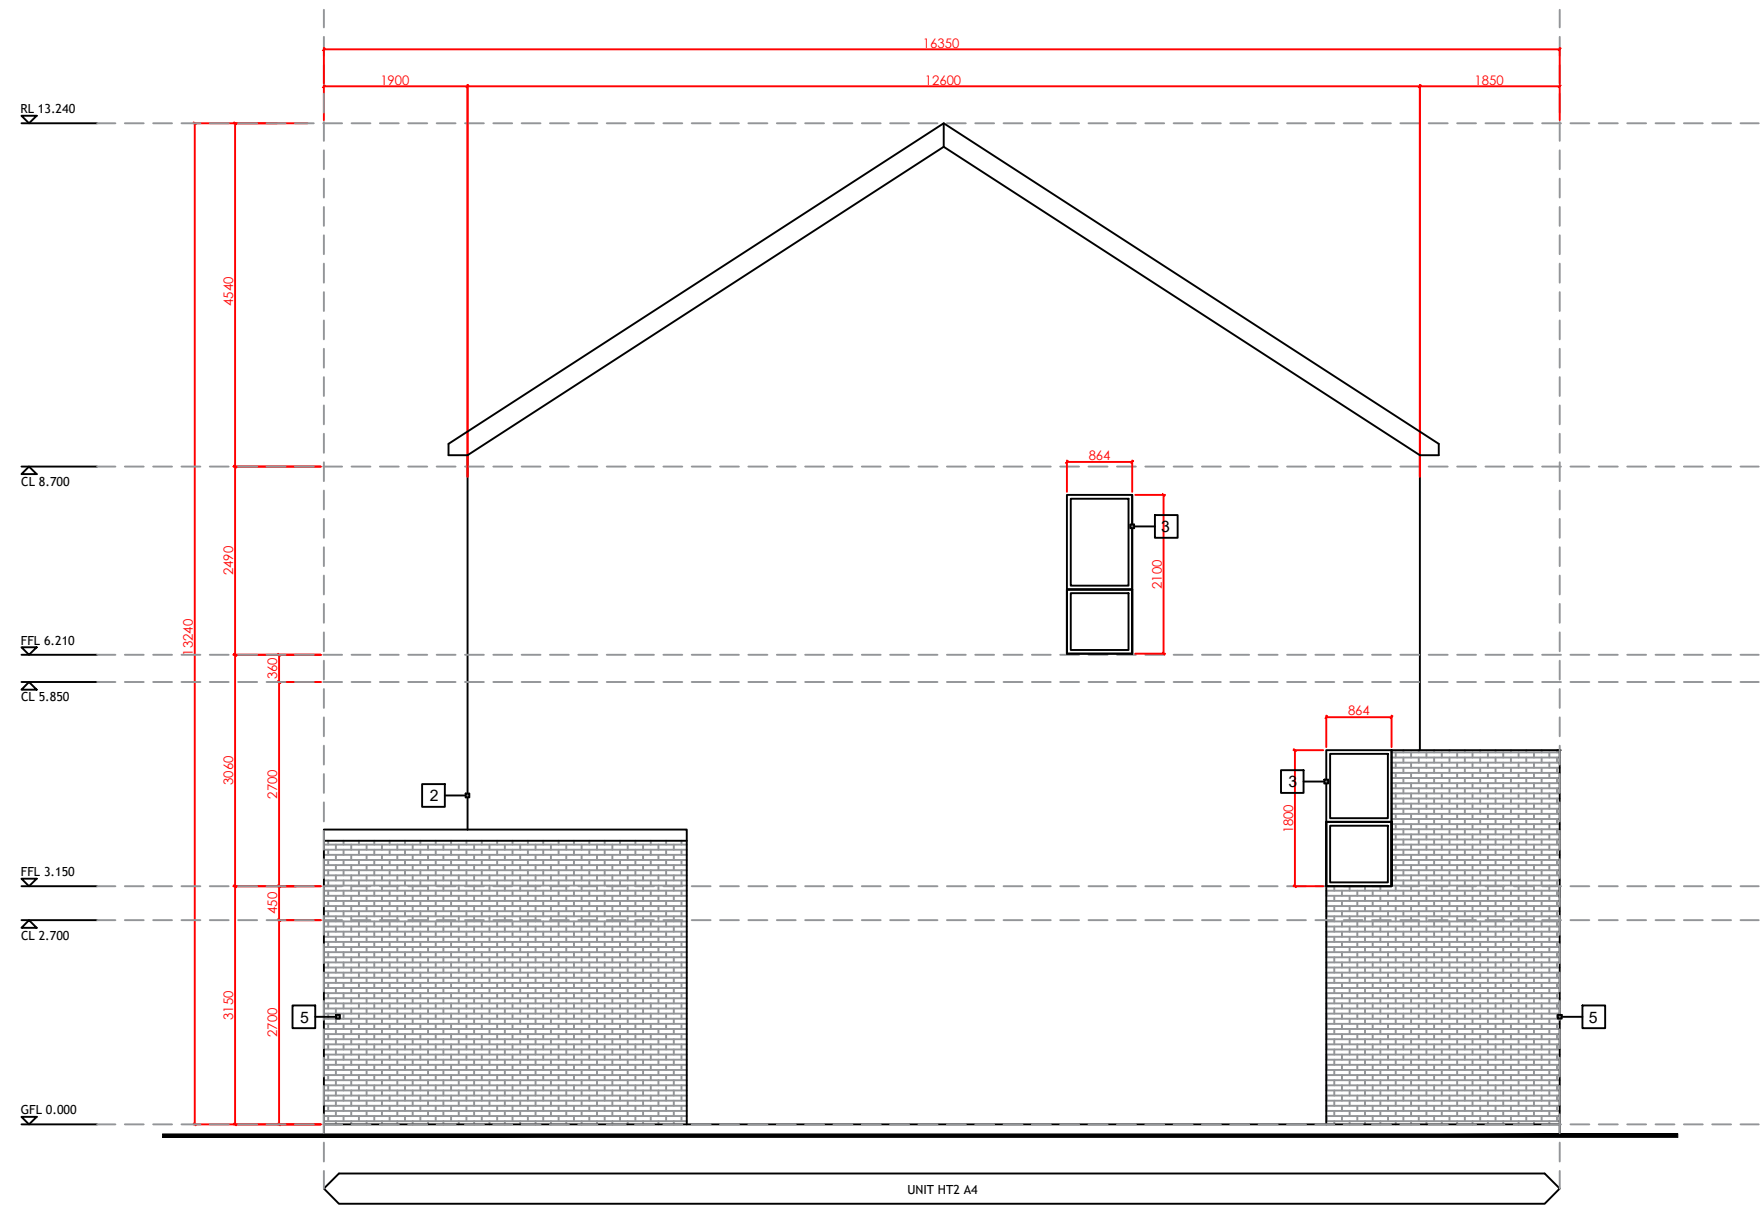

| Legend                                       |                                     |
|----------------------------------------------|-------------------------------------|
| Note: all finishes to be confirmed by client |                                     |
| 1                                            | Blue/Black tiles                    |
| 2                                            | Cream acrylic render finish         |
| 3                                            | Grey windows frames                 |
| 4                                            | Grey gutters & rainwater down pipes |
| 5                                            | Grey brick                          |
| 6                                            | Railings                            |

Side Elevation

ISSUE FOR PLANNING DRAWING

|              |                        |             |                |
|--------------|------------------------|-------------|----------------|
|              |                        |             |                |
| B            | ISSUED FOR PLANNING    | 03/10/25    | DMos           |
| A            | ISSUED FOR INFORMATION | 10/03/25    | DMos           |
| <u>ISSUE</u> | <u>REVISION</u>        | <u>DATE</u> | <u>MADE BY</u> |

|   |
|---|
| <div><div><div><div><div></div><div>dmd</div></div><div>DESIGN</div></div><div><div>davide</div><div>mosca</div></div></div><div><div><div>Davide Mosca Design</div><div>ARCHITECTURAL SERVICES</div></div><div><div>Tel: +353 64 6636363</div><div>mob: 087 32 89 356</div><div>40/41 High Street,</div><div>Killarney Co.Kerry.</div></div></div></div> |
|---|

|                                              |               |                        |
|----------------------------------------------|---------------|------------------------|
| <u>PROJECT:</u>                              |               |                        |
| Lands at Ardshanavooley, Killarney, Co.Kerry |               |                        |
| <u>CLIENT:</u>                               |               |                        |
| Wrightwood Developments                      |               |                        |
| <u>DRAWING TITLE:</u>                        |               |                        |
| Side Elevations                              |               |                        |
| <u>JOB NUMBER:</u>                           | <u>SCALE:</u> | <u>DRAWING NUMBER:</u> |
| DMD2411                                      | 1 100         | D2411-A75-A            |
| <u>DATE:</u>                                 | <u>TYPE:</u>  | <u>CHK BY:</u>         |
| 10/03/2025                                   | Architectural | DMos                   |