


HT2 B
2 Bed Apartment & 3 Bed Duplex

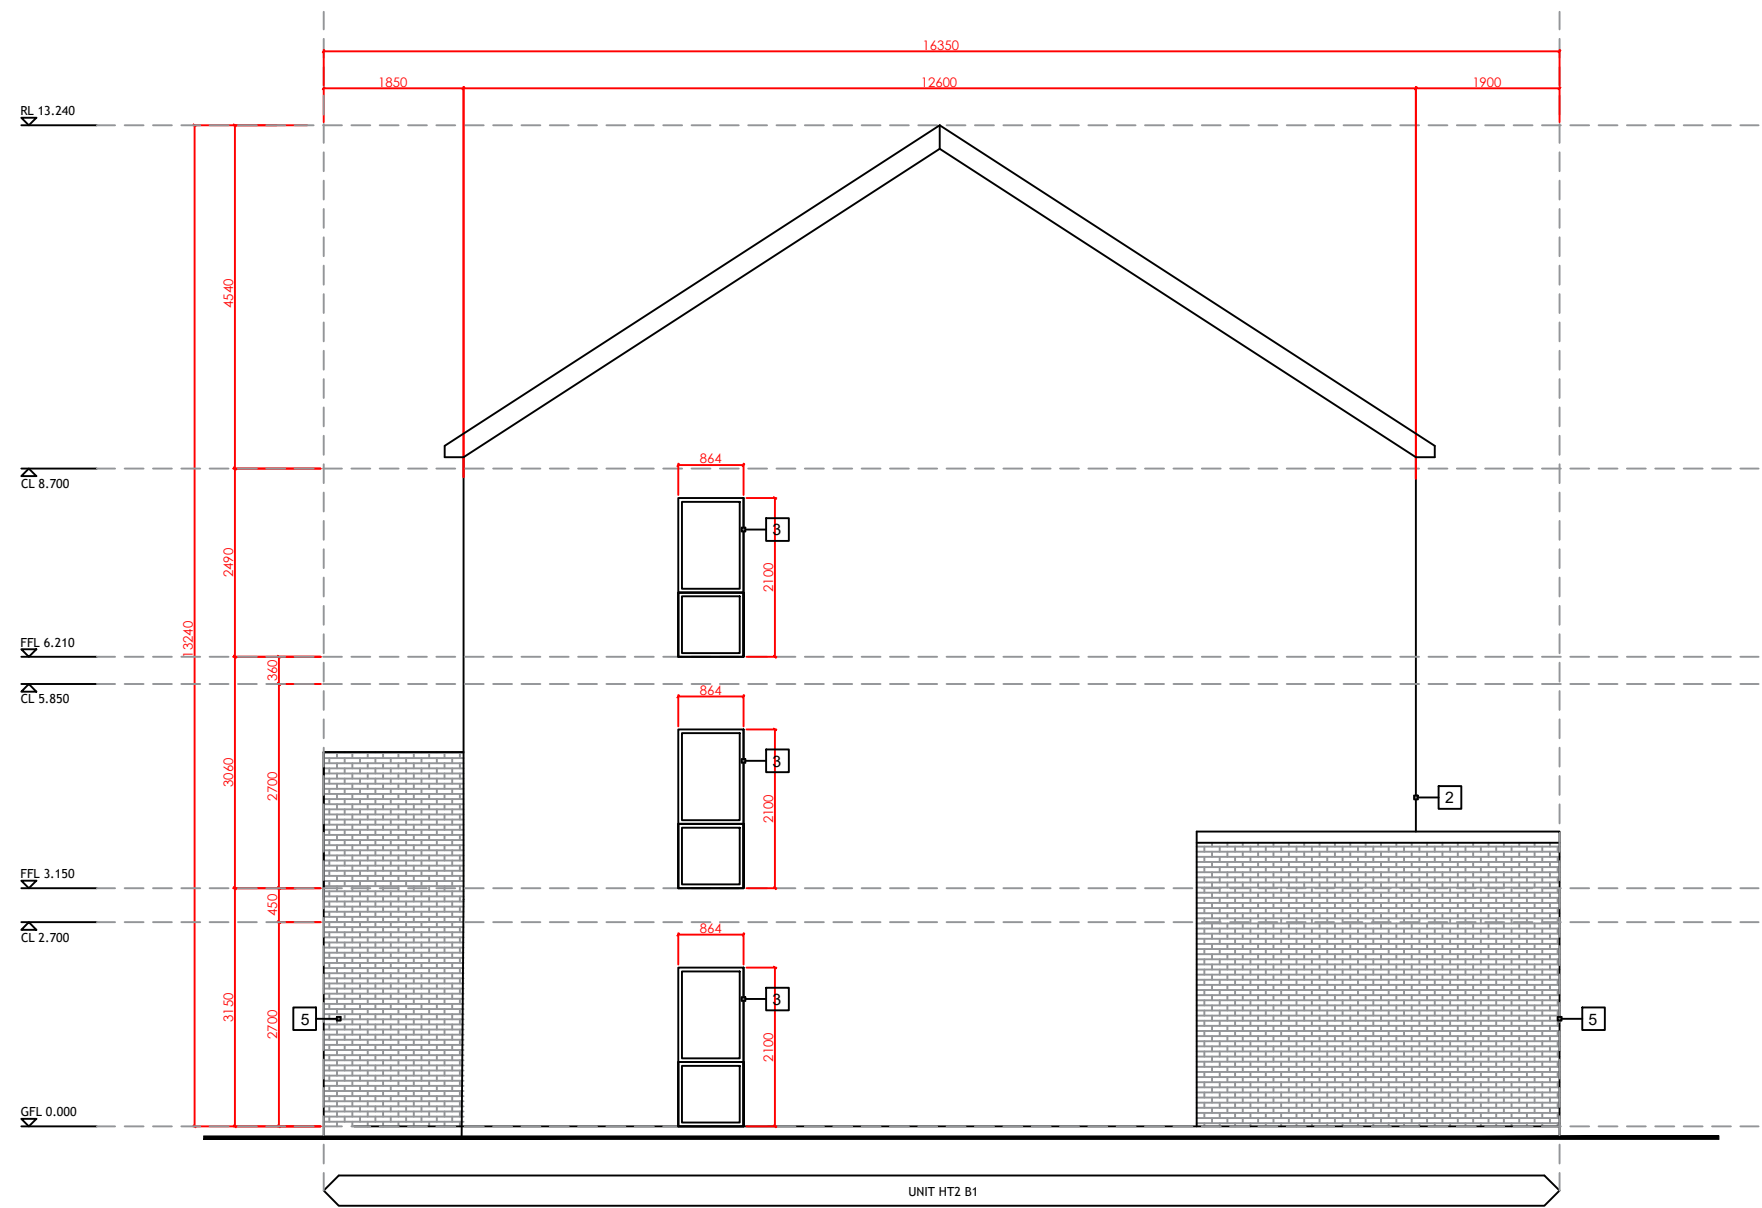

Side Elevation

Legend	
Note: all finishes to be confirmed by client	
1	Blue/Black tiles
2	Cream acrylic render finish
3	Grey windows frames
4	Grey gutters & rainwater down pipes
5	Grey brick
6	Railings

ISSUE FOR PLANNING DRAWING

B	ISSUED FOR PLANNING	03/10/25	DMos
A	ISSUED FOR INFORMATION	10/03/25	DMos
<u>ISSUE</u>	<u>REVISION</u>	<u>DATE</u>	<u>MADE BY</u>

dmd DESIGN davide mosca Davide Mosca Design ARCHITECTURAL SERVICES Tel: +353 64 6636363 mob: 087 32 89 356 40/41 High Street, Killarney Co.Kerry.
--

<u>PROJECT:</u>		
Lands at Ardshanavooley, Killarney, Co.Kerry		
<u>CLIENT:</u>		
Wrightwood Developments		
<u>DRAWING TITLE:</u>		
Side Elevations		
<u>JOB NUMBER:</u>	<u>SCALE:</u>	<u>DRAWING NUMBER:</u>
DMD2411	1 100	D2411-A62-A
<u>DATE:</u>	<u>TYPE:</u>	<u>CHK BY:</u>
10/03/2025	Architectural	DMos