


HT2 B
2 Bed Apartment & 3 Bed Duplex

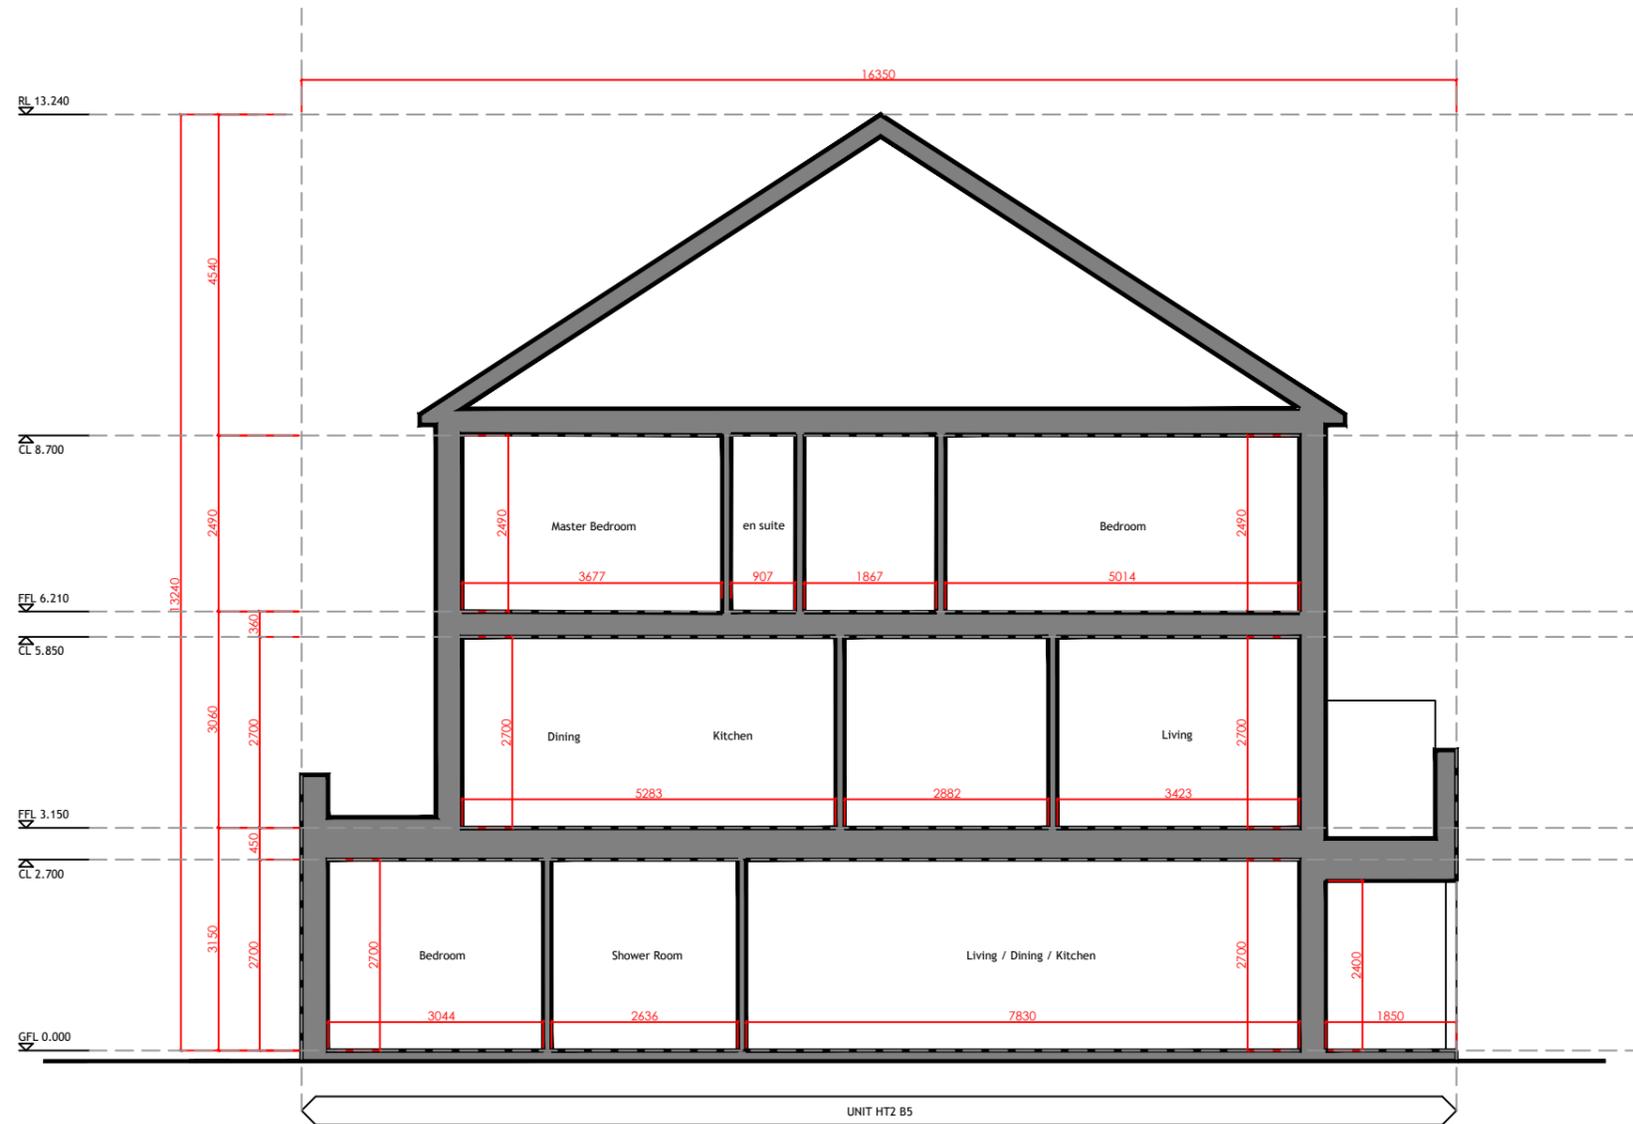

Section

ISSUE FOR PLANNING DRAWING

B	ISSUED FOR PLANNING	03/10/25	DMos
A	ISSUED FOR INFORMATION	10/03/25	DMos
<small>ISSUE</small>	<small>REVISION</small>	<small>DATE</small>	<small>MADE BY</small>

 davide mosca	Davide Mosca Design ARCHITECTURAL SERVICES		Tel: +353 64 6636363 mob: 087 32 89 356 40/41 High Street, Killarney Co.Kerry.
	PROJECT: Lands at Ardshanavooley, Killarney, Co.Kerry		
CLIENT: Wrightwood Developments			DRAWING NUMBER: D2411-A64-A
DRAWING TITLE: Section			DATE: 10/03/2025
DIB NUMBER: DMD2411		SCALE: 1 100	CHK BY: DMos
		TYPE: Architectural	