


HT2 D
2 Bed Apartment & 3 Bed Duplex

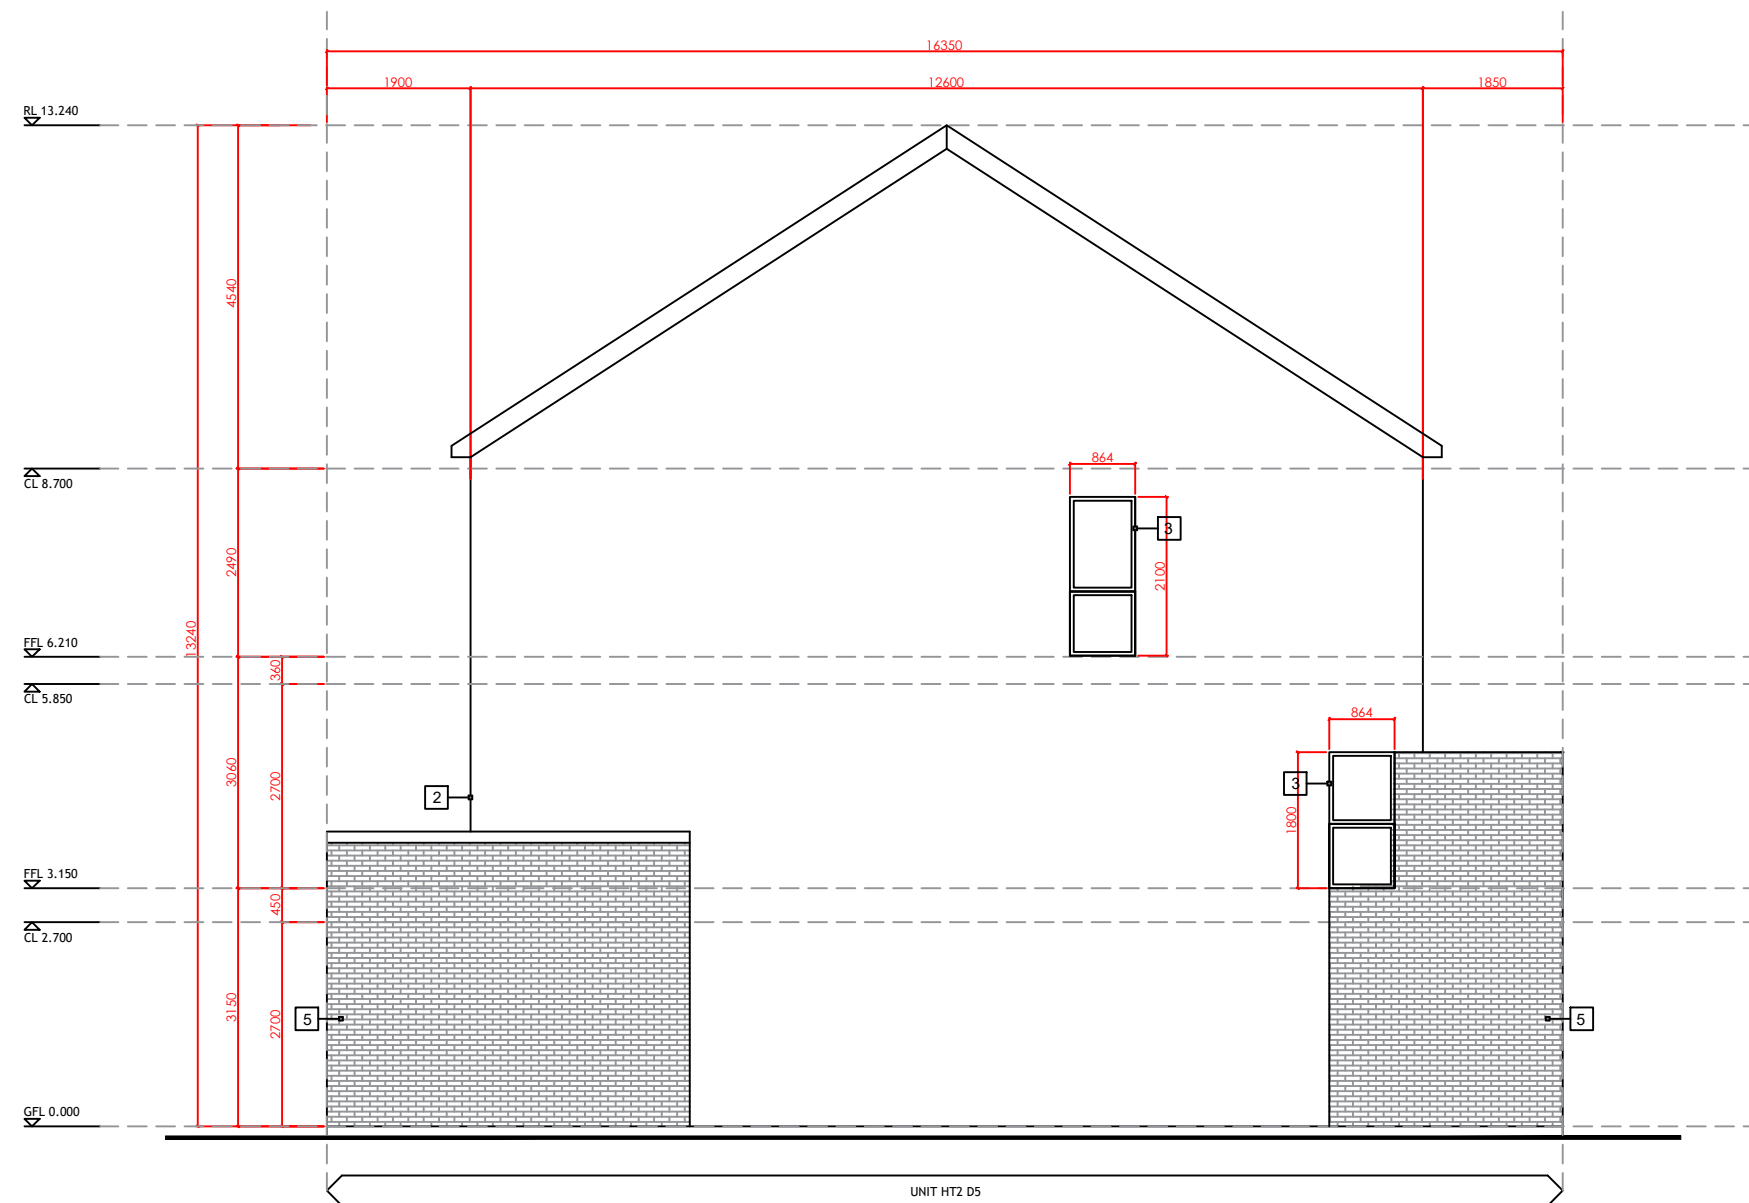

Side Elevation

Legend

Note: all finishes to be confirmed by client

- 1 Blue/Black tiles
- 2 Cream acrylic render finish
- 3 Grey windows frames
- 4 Grey gutters & rainwater down pipes
- 5 Grey brick
- 6 Railings

ISSUE FOR PLANNING DRAWING

B	ISSUED FOR PLANNING	03/10/25	DMos
A	ISSUED FOR INFORMATION	10/03/25	DMos
ISSUE	REVISION	DATE	MADE BY

 davide mosca	<i>Davide Mosca Design</i> ARCHITECTURAL SERVICES Tel: +353 64 6636363 mob: 087 32 89 356 40/41 High Street, Killarney Co.Kerry.
<u>PROJECT:</u> Lands at Ardshanavooley, Killarney, Co.Kerry	
<u>CLIENT:</u> Wrightwood Developments	
<u>DRAWING TITLE:</u> Side Elevations	
<u>JOB NUMBER:</u> DMD2411	<u>SCALE:</u> 1 100
<u>DRAWING NUMBER:</u> D2411-A116-A	
<u>DATE:</u> 10/03/2025	<u>TYPE:</u> Architectural
<u>CHK BY:</u> DMos	