


HT2 D
2 Bed Apartment & 3 Bed Duplex

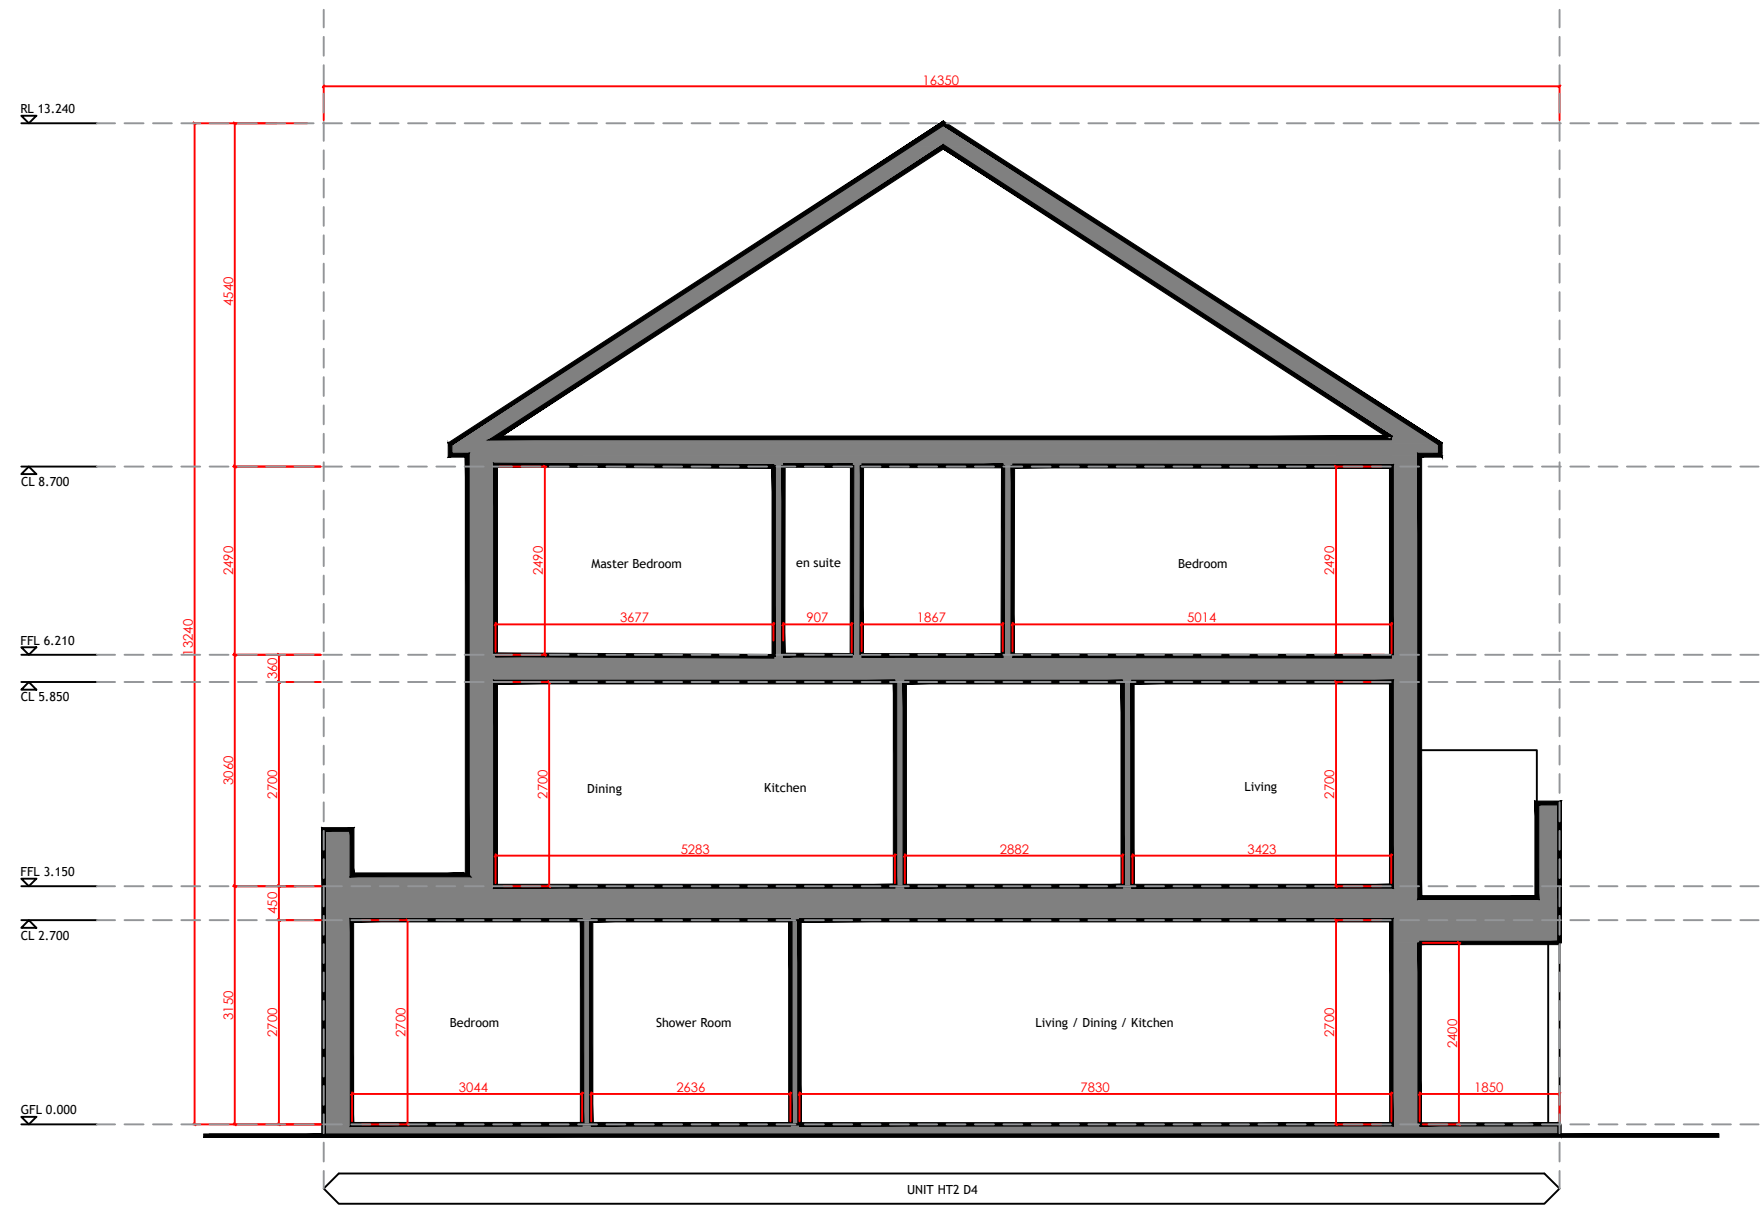

Section

ISSUE FOR PLANNING DRAWING

B	ISSUED FOR PLANNING	03/10/25	DMos
A	ISSUED FOR INFORMATION	10/03/25	DMos
ISSUE	REVISION	DATE	MADE BY



Davide Mosca Design

ARCHITECTURAL SERVICES

Tel: +353 64 6636363

mob: 087 32 89 356

40/41 High Street,

Killarney Co.Kerry.

PROJECT:		
Lands at Ardshanavooley, Killarney, Co.Kerry		
CLIENT:		
Wrightwood Developments		
DRAWING TITLE:		
Section		
DWG NUMBER:	SCALE:	DRAWING NUMBER:
DMD2411	1 100	D2411-A117-A
DATE:	TYPE:	CHK BY:
10/03/2025	Architectural	DMos