


HT2 E  
2 Bed Apartment & 3 Bed Duplex

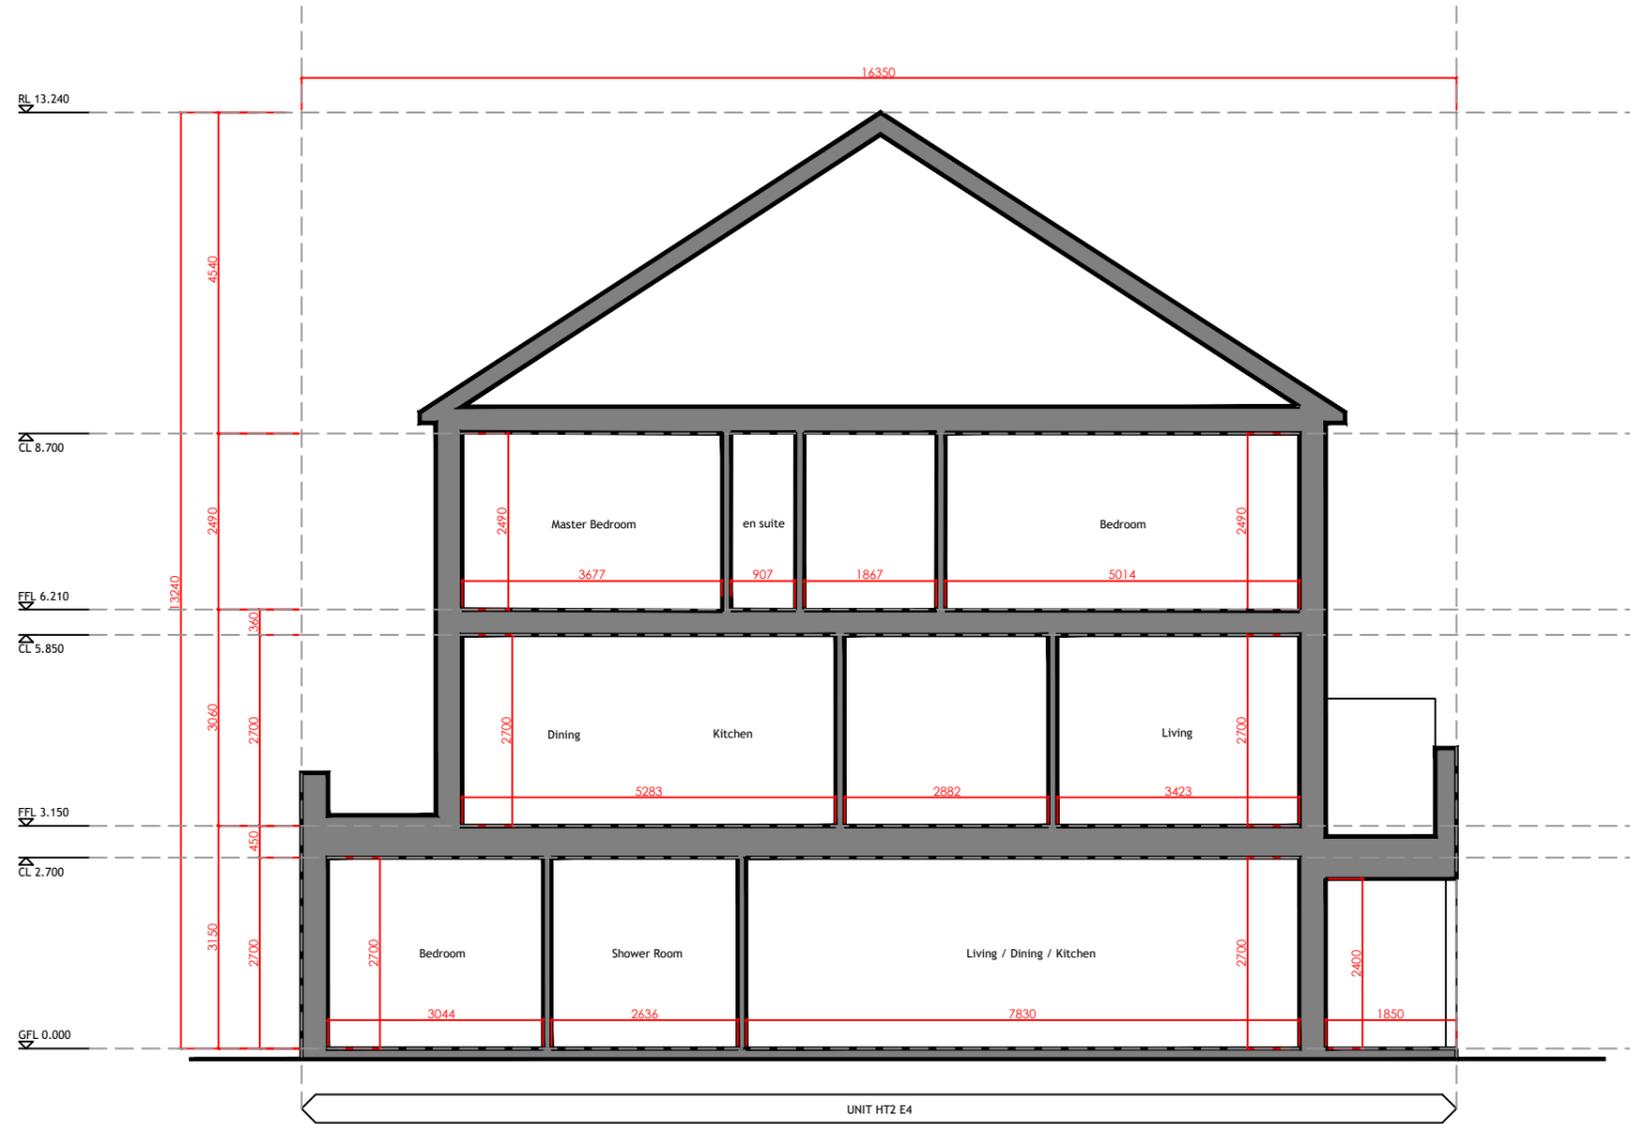

Section

ISSUE FOR PLANNING DRAWING

B	ISSUED FOR PLANNING	03/10/25	DMos
A	ISSUED FOR INFORMATION	10/03/25	DMos
<small>ISSUE</small>	<small>REVISION</small>	<small>DATE</small>	<small>MADE BY</small>



**davide mosca**

*Davide Mosca Design*  
ARCHITECTURAL SERVICES

Tel: +353 64 6636363  
mob: 087 32 89 356  
40/41 High Street,  
Killarney Co.Kerry.

<small>PROJECT:</small> Lands at Ardshanavooley, Killarney, Co.Kerry	
<small>CLIENT:</small> Wrightwood Developments	
<small>DRAWING TITLE:</small> Section	
<small>DWG NUMBER:</small> DMD2411	<small>SCALE:</small> 1 100
<small>DATE:</small> 10/03/2025	<small>CHK BY:</small> DMos
<small>TYPE:</small> Architectural	<small>DRAWING NUMBER:</small> D2411-A47-A