


HT2 F
2 Bed Apartment & 3 Bed Duplex

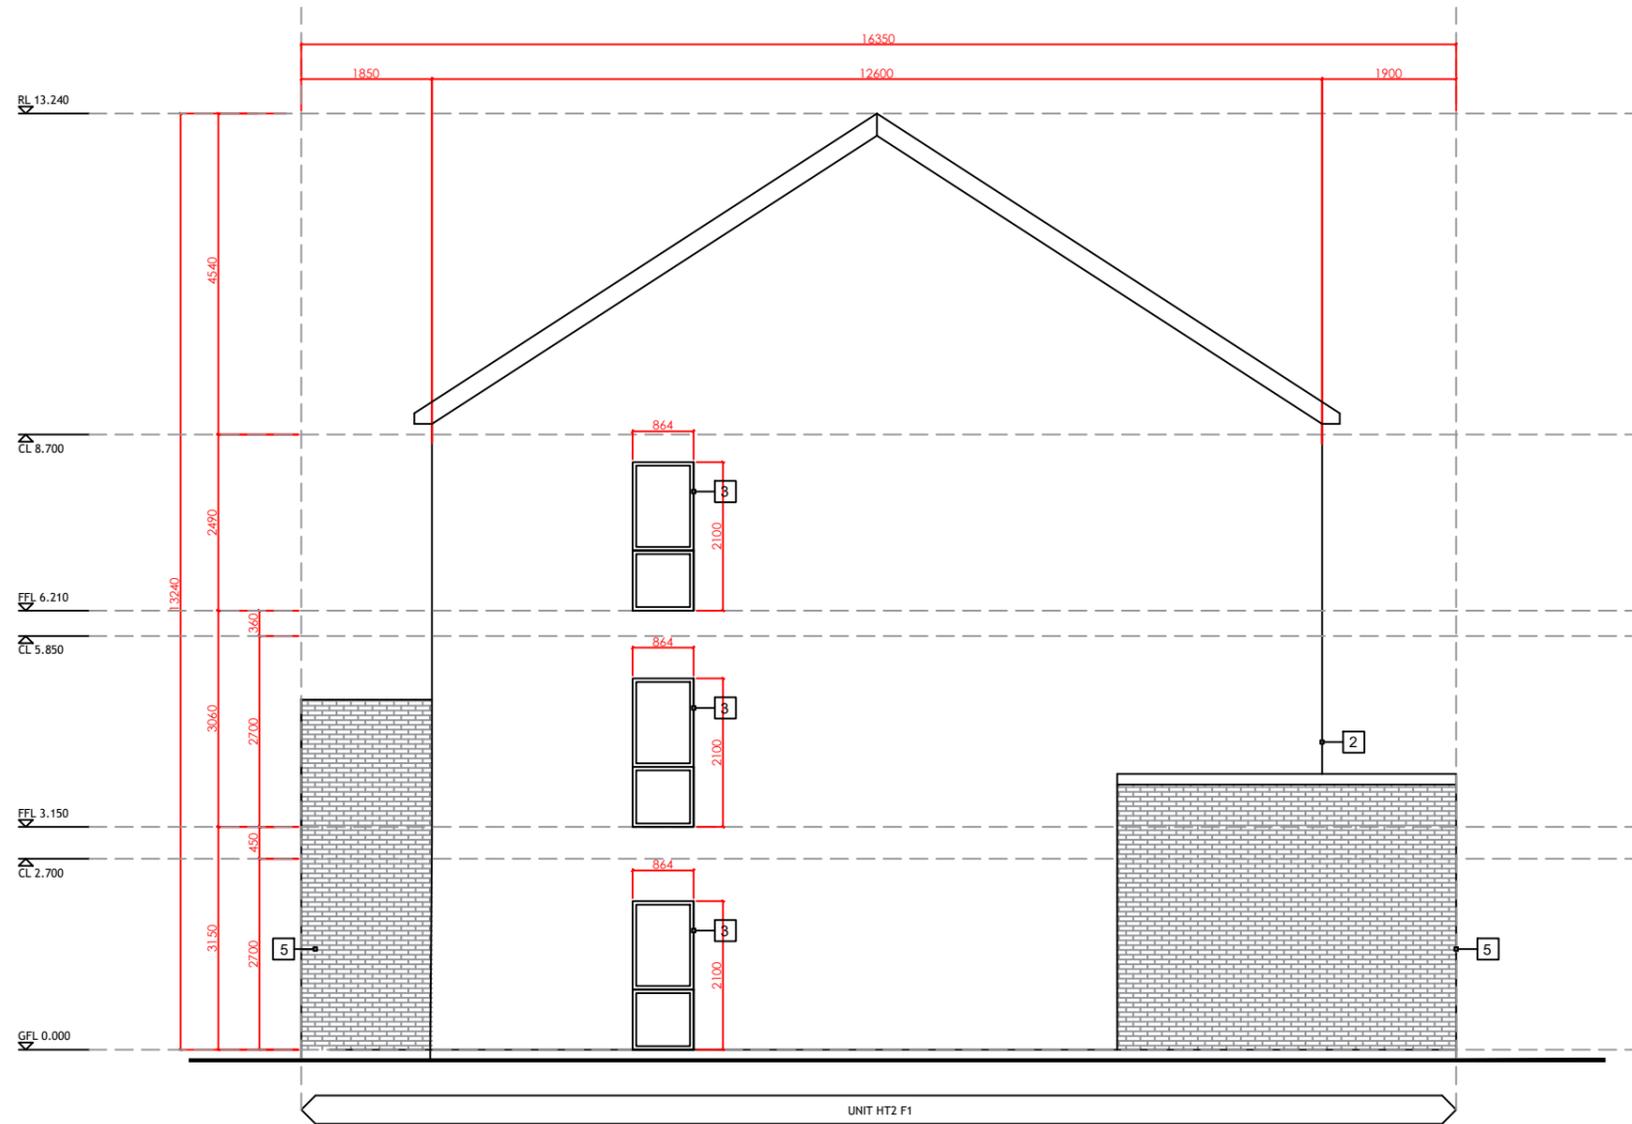

UNIT HT2.F1

Legend	
Note: all finishes to be confirmed by client	
1	Blue/Black tiles
2	Cream acrylic render finish
3	Grey windows frames
4	Grey gutters & rainwater down pipes
5	Grey brick
6	Railings

REVISION	DATE	MADE BY
B	03/10/25	DMos
A	10/03/25	DMos



davide mosca

Davide Mosca Design
ARCHITECTURAL SERVICES

Tel: +353 64 6636363
mob: 087 32 89 356
40/41 High Street,
Killarney Co. Kerry.

PROJECT:
Lands at Ardshanavooley, Killarney, Co.Kerry

CLIENT:
Wrightwood Developments

DRAWING TITLE:
Side Elevations

JOB NUMBER: DMD2411	SCALE: 1 100	DRAWING NUMBER: D2411-A34-A
DATE: 10/03/2025	TYPE: Architectural	CHK BY: DMos

Side Elevation

ISSUE FOR PLANNING DRAWING