


HT2 F
2 Bed Apartment & 3 Bed Duplex

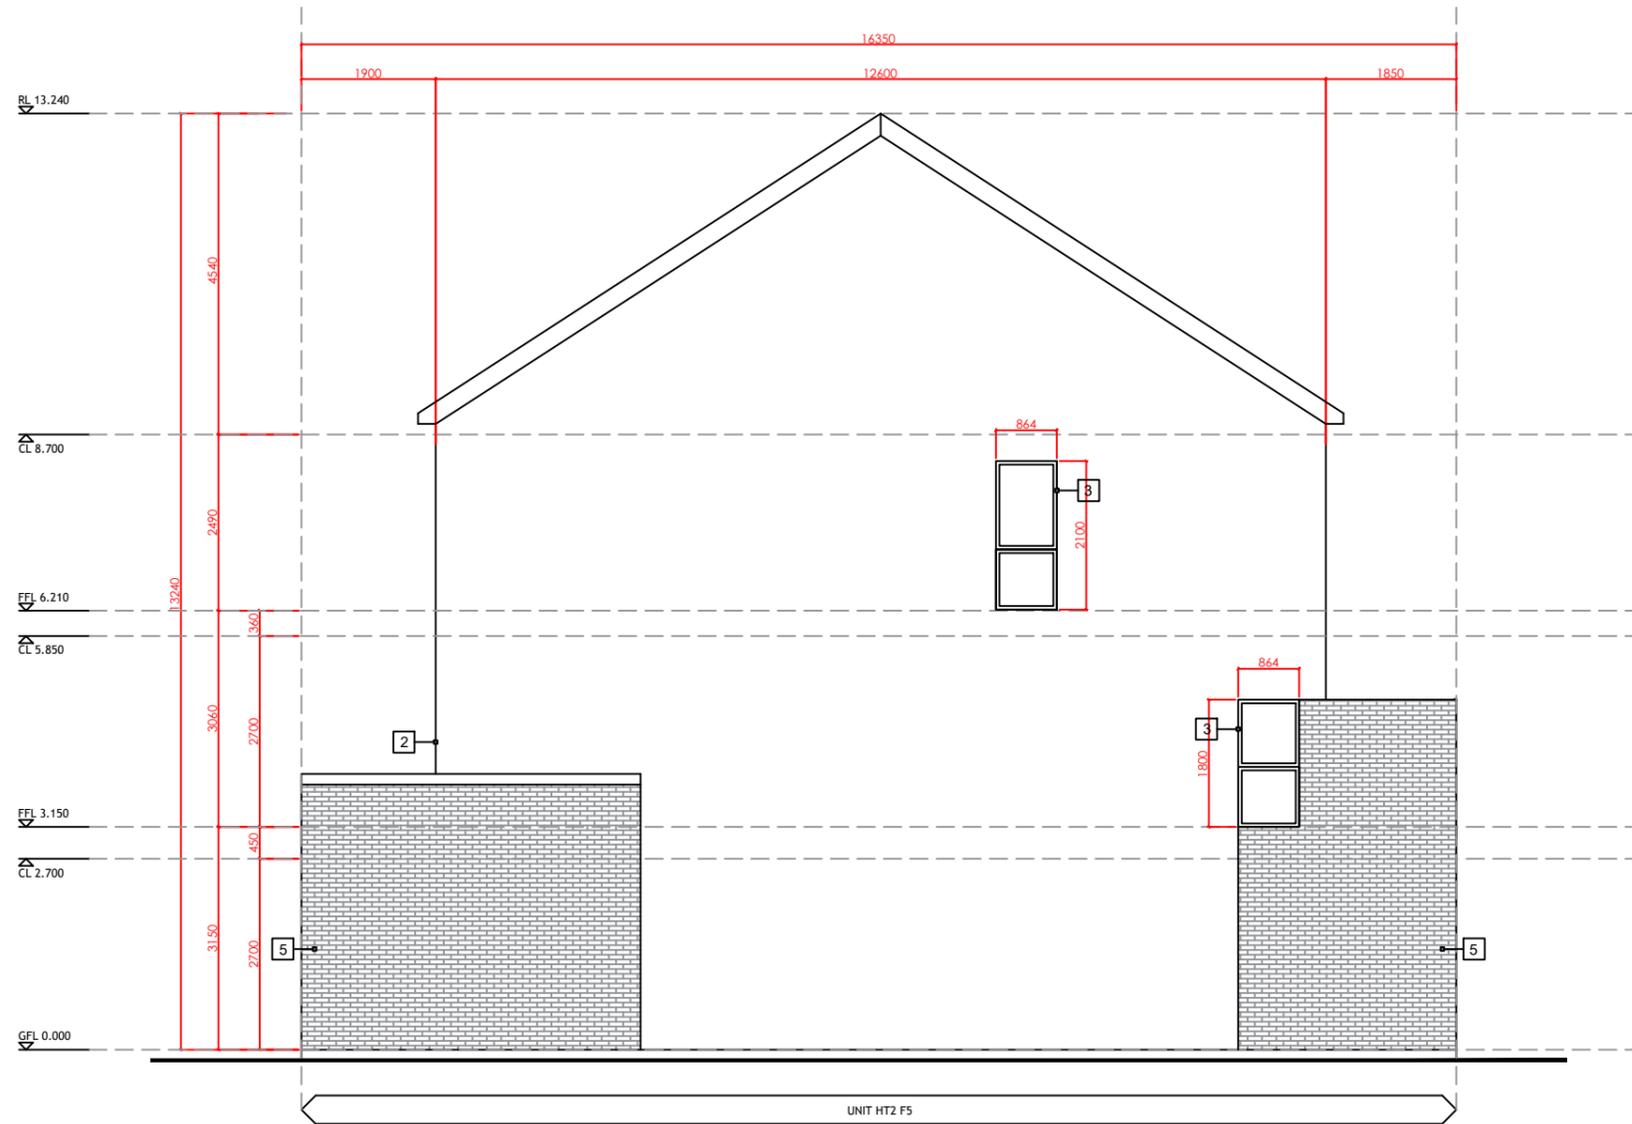

Legend	
Note: all finishes to be confirmed by client	
1	Blue/Black tiles
2	Cream acrylic render finish
3	Grey windows frames
4	Grey gutters & rainwater down pipes
5	Grey brick
6	Railings

DATE	REVISION	DATE	MADE BY

	 Davide Mosca Design ARCHITECTURAL SERVICES		Tel: +353 64 6636363 mob: 087 32 89 356 40/41 High Street, Killarney Co. Kerry.
	PROJECT: Lands at Ardshanavooley, Killarney, Co.Kerry		
CLIENT: Wrightwood Developments			DRAWING TITLE: Side Elevations
JOB NUMBER: DMD2411	SCALE: 1 100	DRAWING NUMBER: D2411-A36-A	
DATE: 10/03/2025	TYPE: Architectural	CHK BY: DMos	

Side Elevation

ISSUE FOR PLANNING DRAWING