


HT2 F
2 Bed Apartment & 3 Bed Duplex

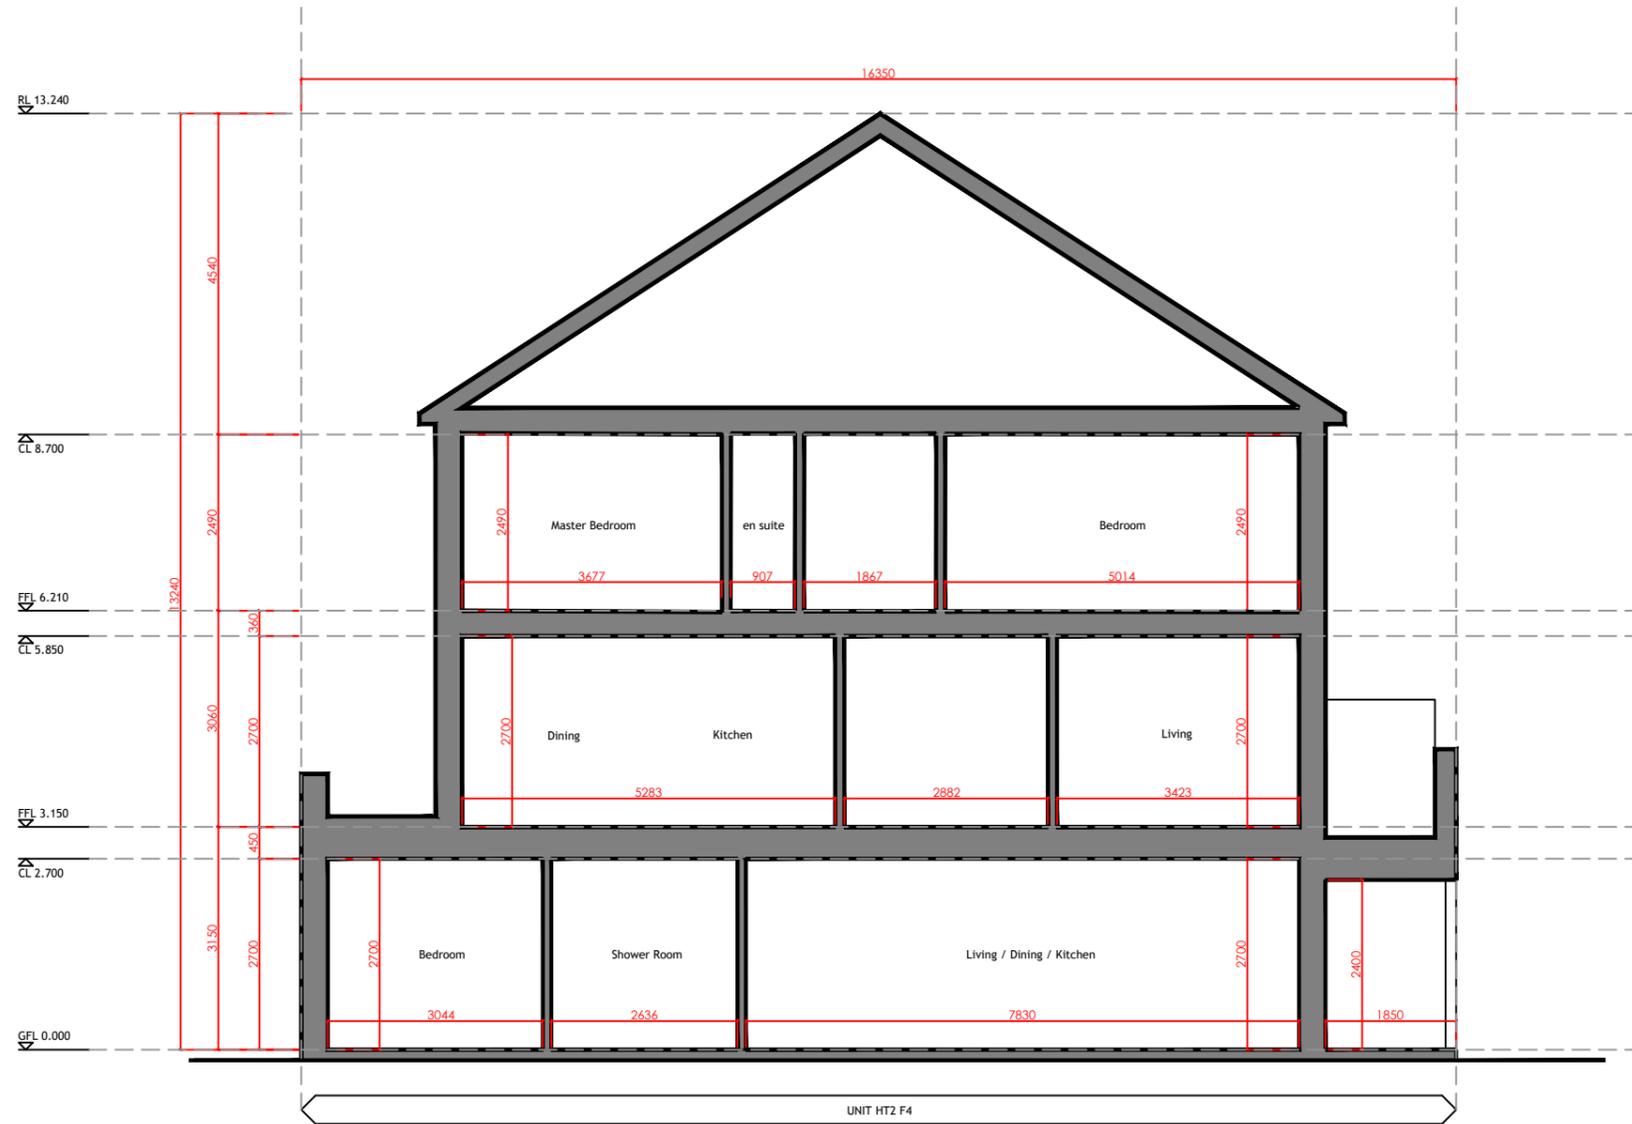

Section

ISSUE FOR PLANNING DRAWING

B	ISSUED FOR PLANNING	03/10/25	DMos
A	ISSUED FOR INFORMATION	10/03/25	DMos
DATE	REVISION	DATE	MADE BY

 davide mosca	Davide Mosca Design ARCHITECTURAL SERVICES	
	Tel: +353 64 6636363 mob: 087 32 89 356 40/41 High Street, Killarney Co. Kerry.	
PROJECT: Lands at Ardshanavooley, Killarney, Co. Kerry		
CLIENT: Wrightwood Developments		
DRAWING TITLE: Section		
JOB NUMBER: DMD2411	SCALE: 1 100	DRAWING NUMBER: D2411-A37-A
DATE: 10/03/2025	TYPE: Architectural	CHK BY: DMos