


HT2 G
2 Bed Apartment & 3 Bed Duplex

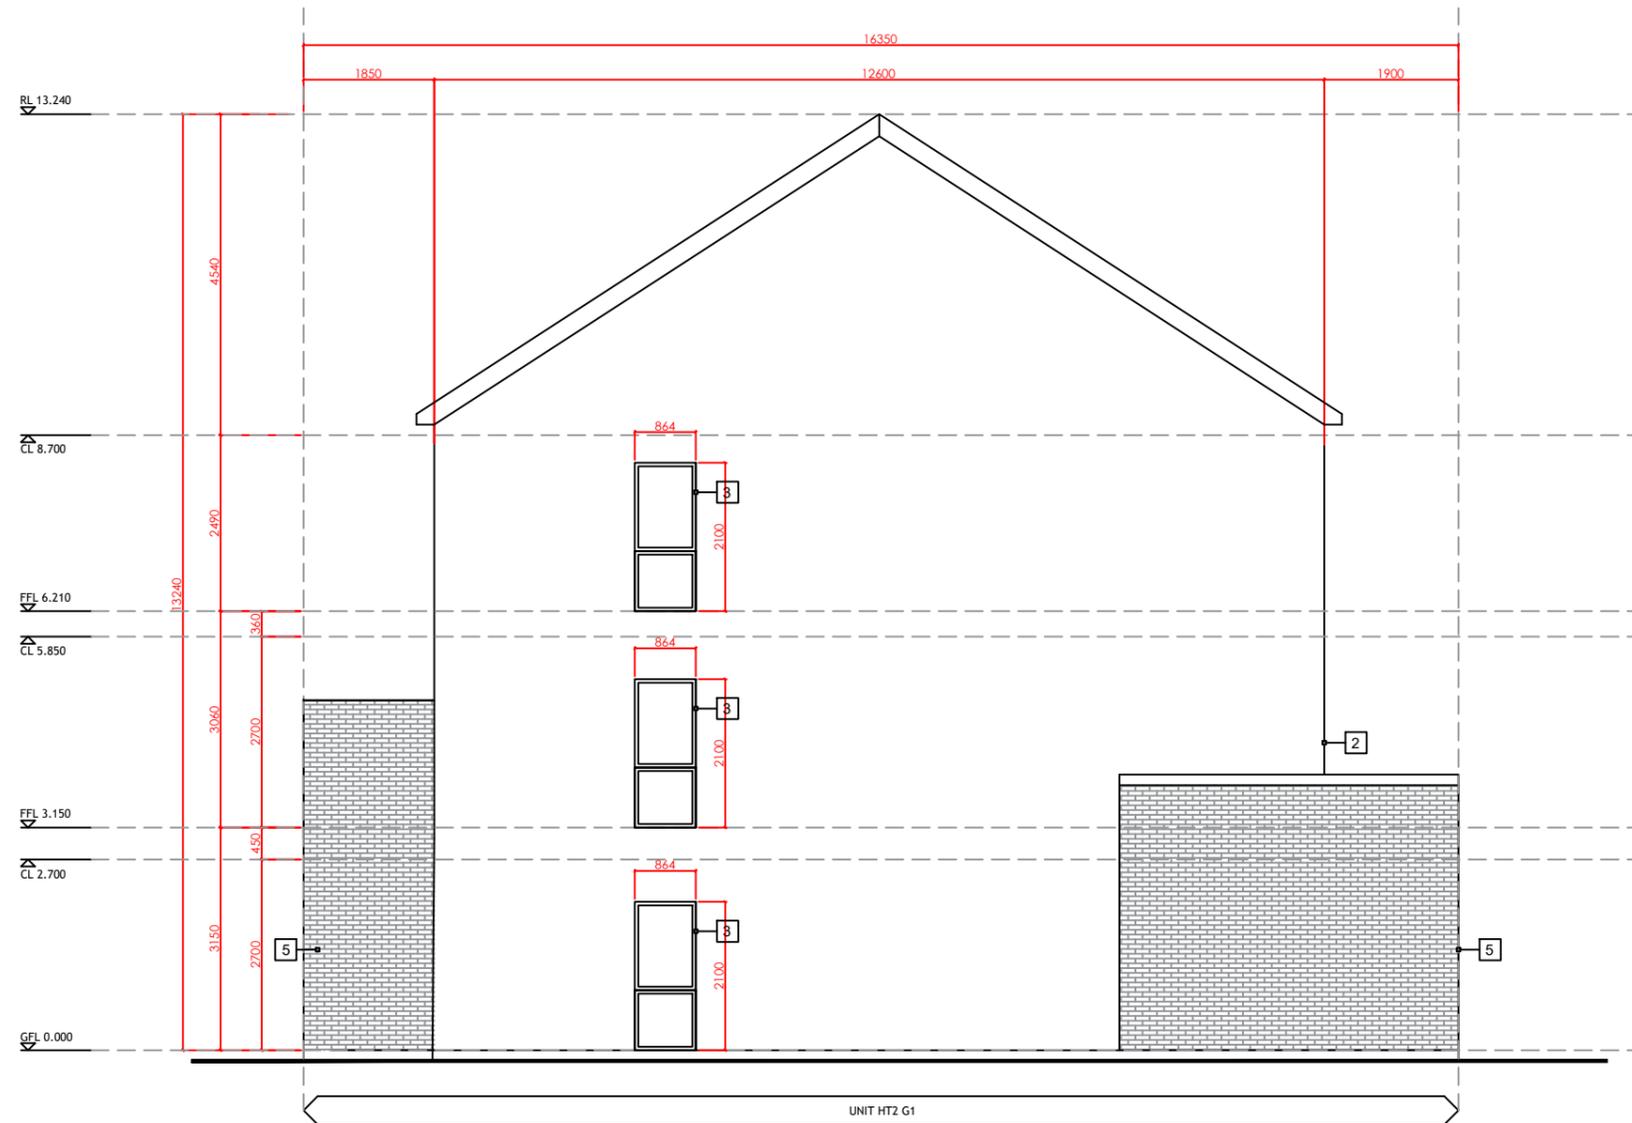

Legend
 Note: all finishes to be confirmed by client

1	Blue/Black tiles
2	Cream acrylic render finish
3	Grey windows frames
4	Grey gutters & rainwater down pipes
5	Grey brick
6	Railings

Side Elevation

ISSUE FOR PLANNING DRAWING

B	ISSUED FOR PLANNING	03/10/25	DMos
A	ISSUED FOR INFORMATION	10/03/25	DMos
ISSUE	REVISION	DATE	MADE BY



davide mosca

Davide Mosca Design
 ARCHITECTURAL SERVICES

Tel: +353 64 6636363
 mob: 087 32 89 356
 40/41 High Street,
 Killarney Co.Kerry.

PROJECT:
Lands at Ardshanavooley, Killarney, Co.Kerry

CLIENT:
Wrightwood Developments

DRAWING TITLE:
Side Elevations

<u>JOB NUMBER:</u> DMD2411	<u>SCALE:</u> 1 100	<u>DRAWING NUMBER:</u> D2411-A25-A
<u>DATE:</u> 10/03/2025	<u>TYPE:</u> Architectural	<u>CHK BY:</u> DMos