


HT2 G
2 Bed Apartment & 3 Bed Duplex

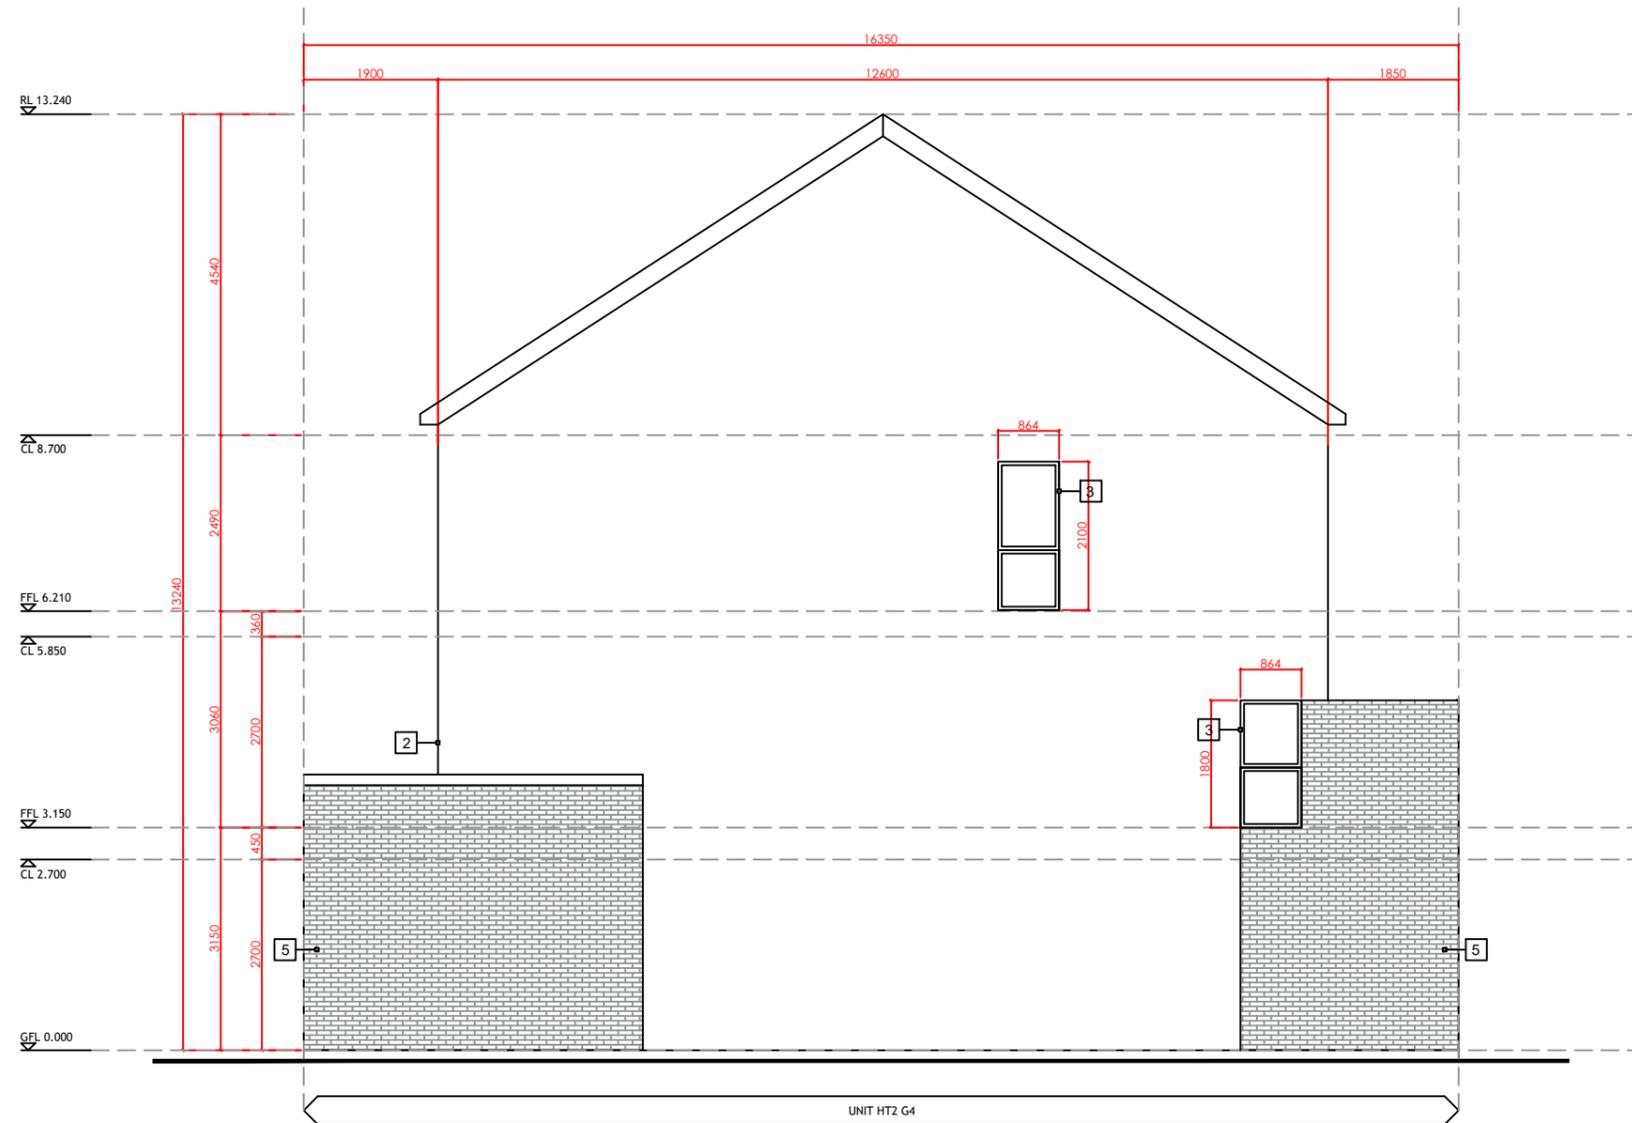

Legend
 Note: all finishes to be confirmed by client

1	Blue/Black tiles
2	Cream acrylic render finish
3	Grey windows frames
4	Grey gutters & rainwater down pipes
5	Grey brick
6	Railings

Side Elevation

ISSUE FOR PLANNING DRAWING

B	ISSUED FOR PLANNING	03/10/25	DMos
A	ISSUED FOR INFORMATION	10/03/25	DMos
ISSUE	REVISION	DATE	MADE BY

dm DESIGN
 Davide Mosca Design
 ARCHITECTURAL SERVICES
 Tel: +353 64 6636363
 mob: 087 32 89 356
 40/41 High Street,
 Killarney Co.Kerry.

PROJECT: Lands at Ardshanavooley, Killarney, Co.Kerry		
CLIENT: Wrightwood Developments		
DRAWING TITLE: Side Elevations		
JOB NUMBER: DMD2411	SCALE: 1 100	DRAWING NUMBER: D2411-A26-A
DATE: 10/03/2025	TYPE: Architectural	CHK BY: DMos