


HT3 A
3 Bed Townhouse

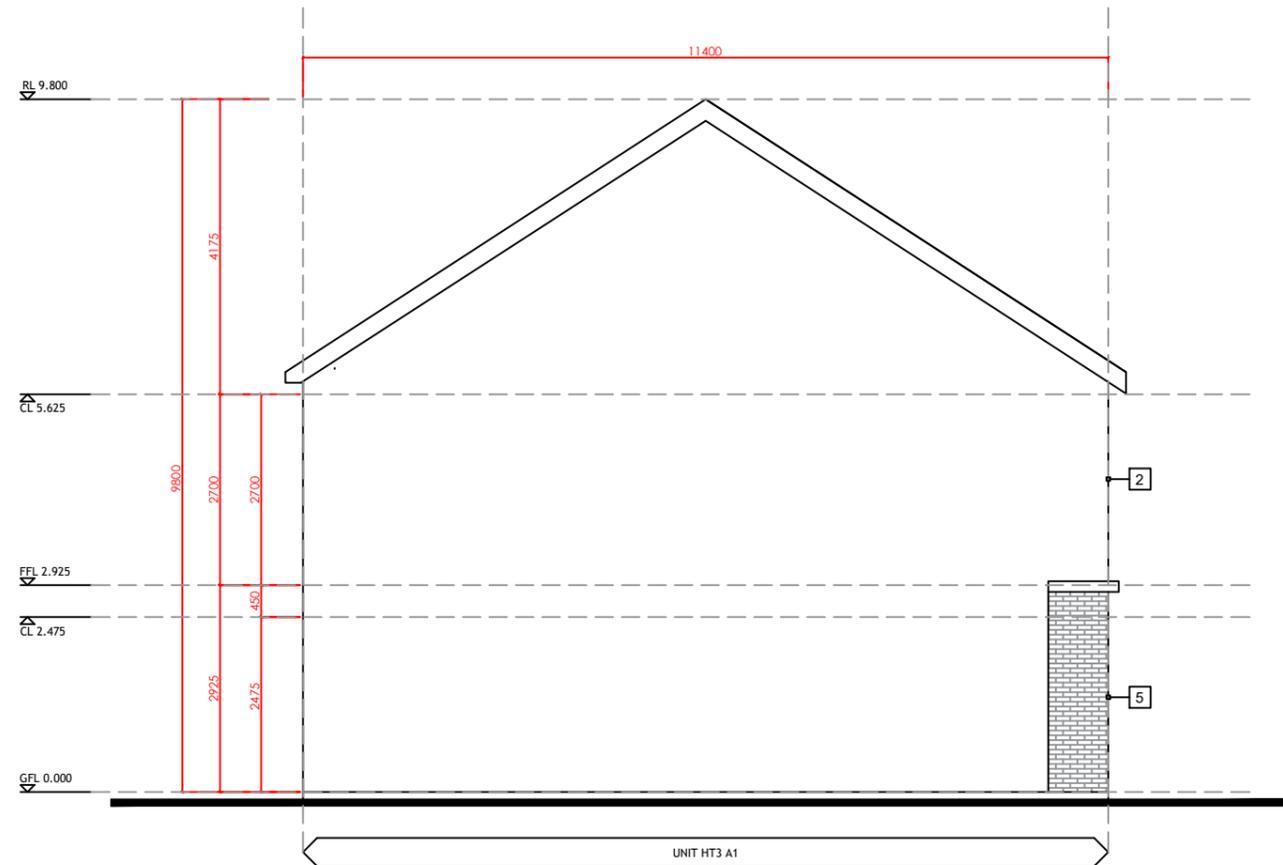

Legend
Note: all finishes to be confirmed by client

1	Blue/Black tiles
2	Cream acrylic render finish
3	Grey windows frames
4	Grey gutters & rainwater down pipes
5	Grey brick
6	Railings

Side Elevation

ISSUE FOR PLANNING DRAWING

NO.	REVISION	DATE	MADE BY
B	ISSUED FOR PLANNING	03/10/25	DMos
A	ISSUED FOR INFORMATION	10/03/25	DMos

 davide mosca	Davide Mosca Design ARCHITECTURAL SERVICES Tel: +353 64 6636363 mob: 087 32 89 356 40/41 High Street, Killarney Co.Kerry.
	PROJECT: Lands at Ardshanavooley, Killarney, Co.Kerry
CLIENT: Wrightwood Developments	
DRAWING TITLE: Side Elevations	
JOB NUMBER: DMD2411	SCALE: 1:100
DATE: 10/03/2025	TYPE: Architectural
DRAWING NUMBER: D2411-A94-A	
CHK BY: DMos	