
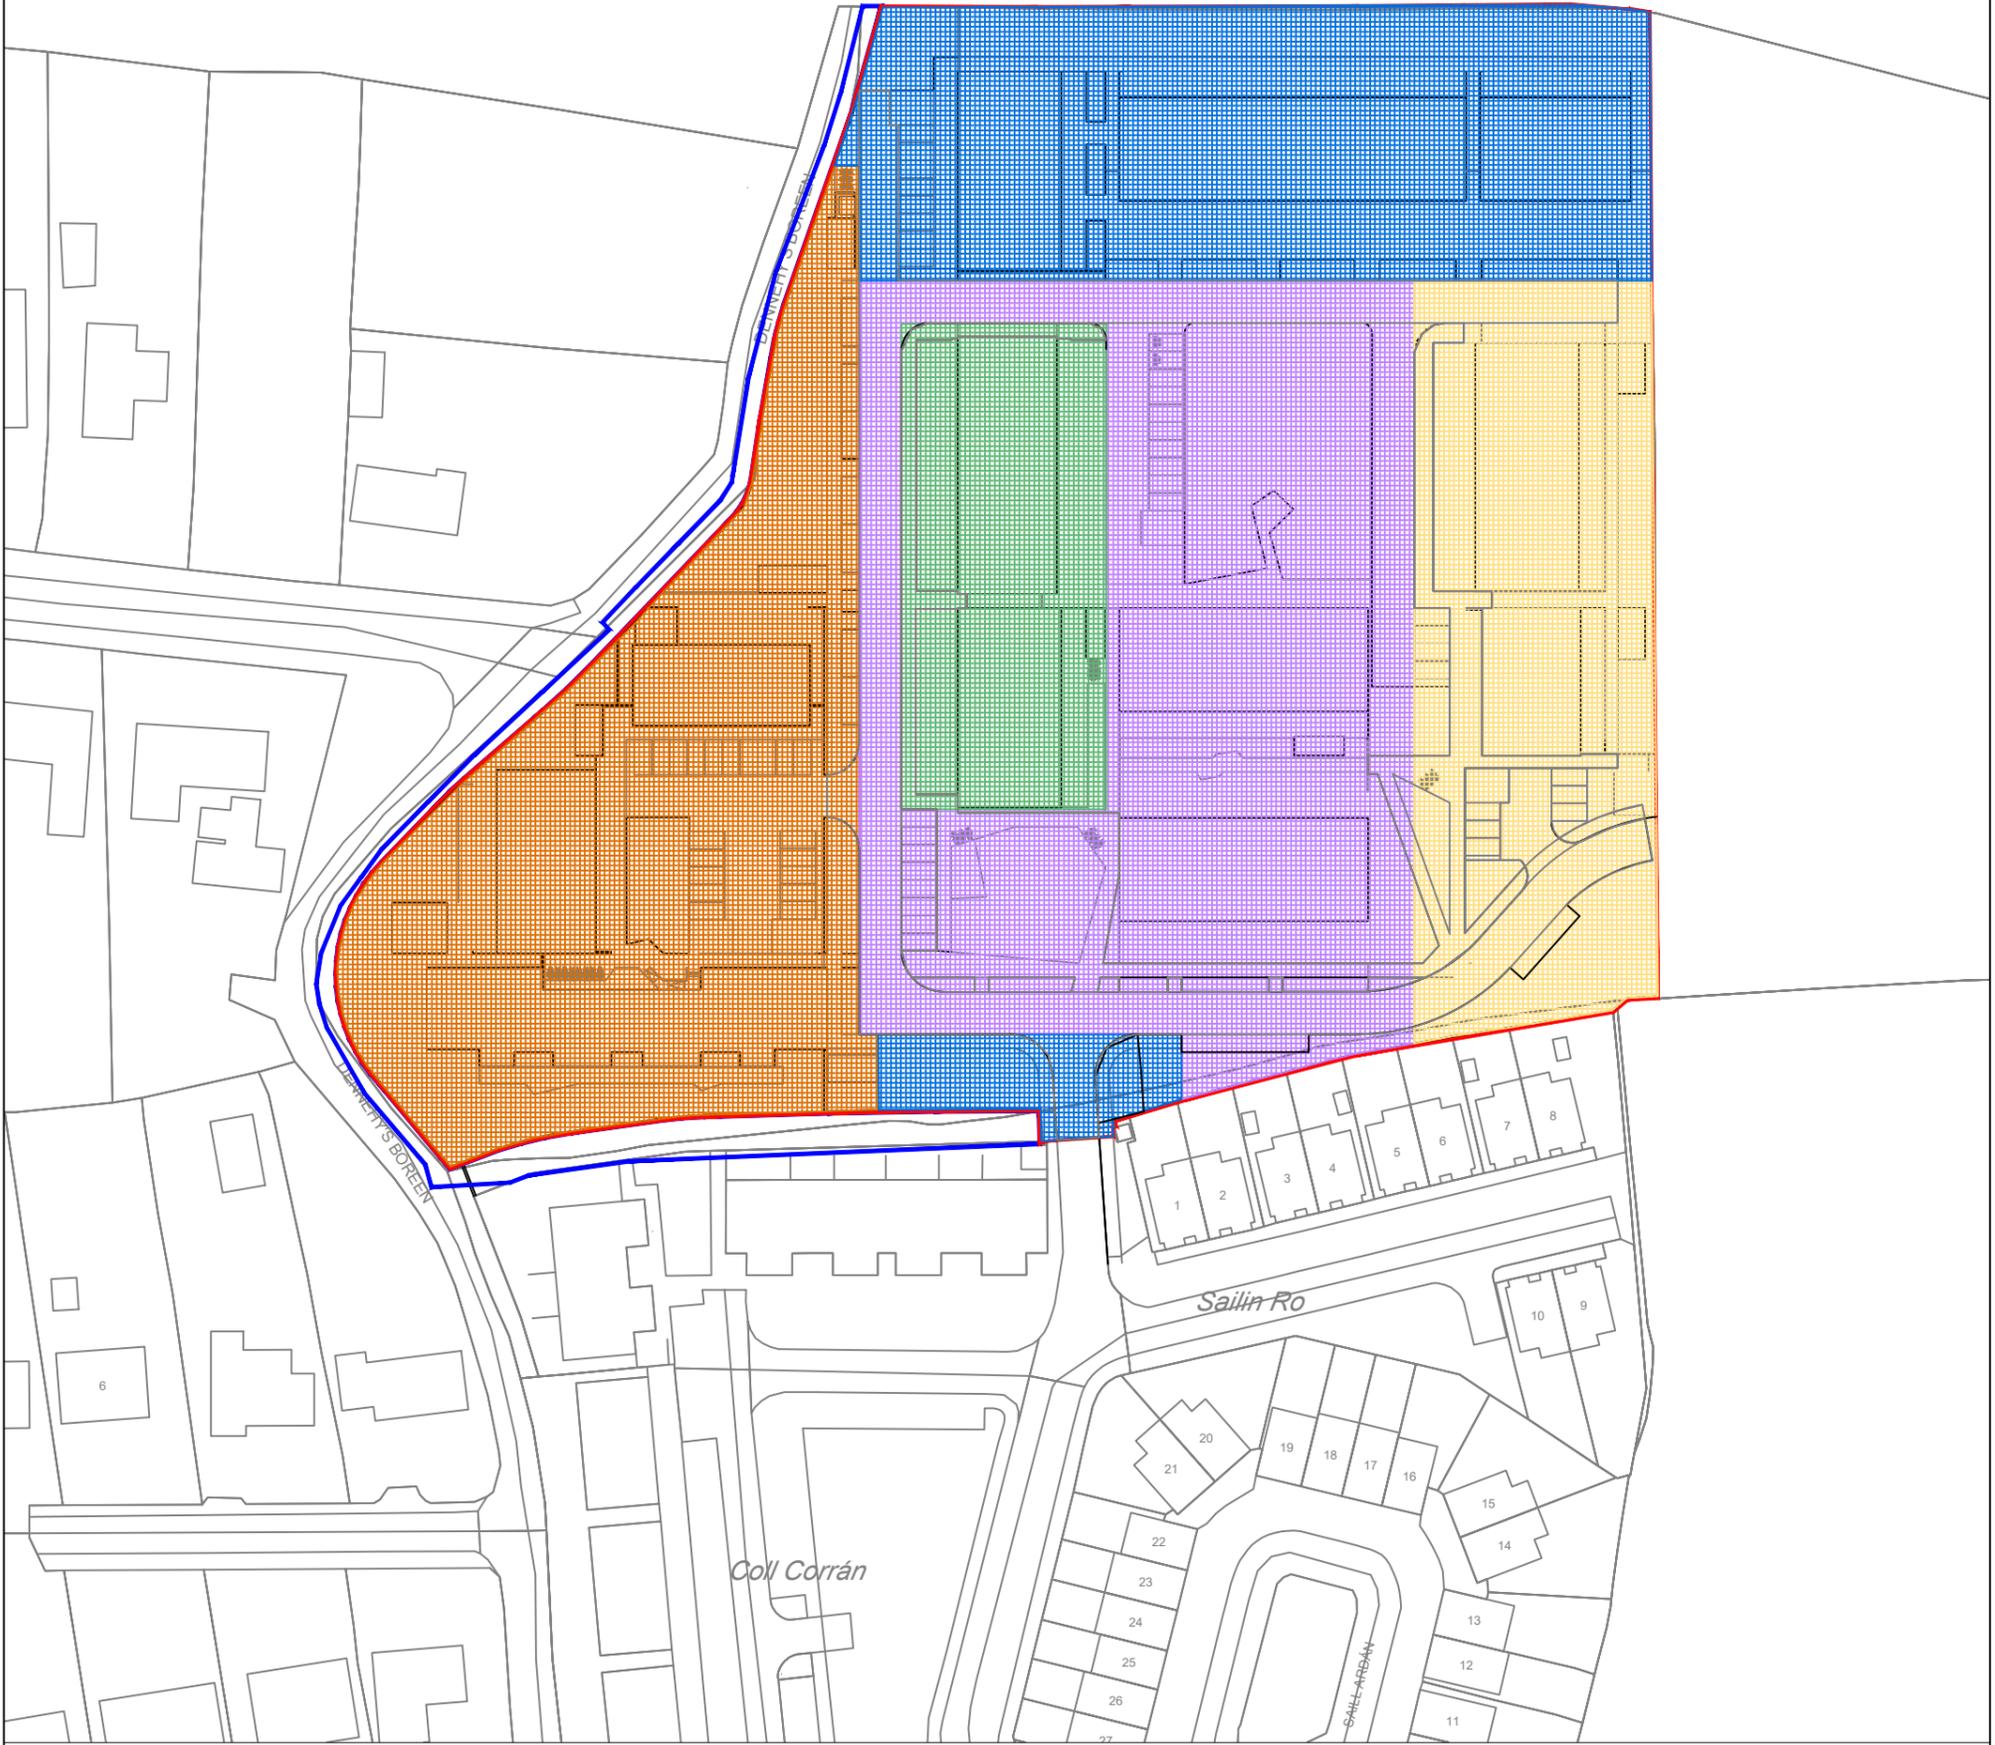


Red line indicates Proposed Site Boundary (2.23ha)


Polt Club

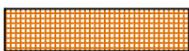

Legend

-  Phase 1
-  Phase 2
-  Phase 3
-  Phase 4
-  Phase 5

Refer to revision sheet for all amendment details				Client: <i>Wrightwood Developments</i>				
				Project Title: <i>Lands to Ardshanavooley, Killarney, Co.Kerry</i>				
				Drwg Title: <i>Phasing</i>				
Drwn by: <i>JON</i>		Date: <i>Sept 2025</i>						
chckd by: <i>M.C</i>		Date: <i>Sept 2025</i>						
Job No: <i>91-24</i>		Scale: <i>1:1000</i>		paper size: <i>A3</i>				
Rev	Date	General Revision	Drwn	chkd	Drwg No:	Ref	Sheet	Rev
A	17.12.25	Layout	JON	MC	91-24-1-009			A
Issue for: <i>Planning</i>								

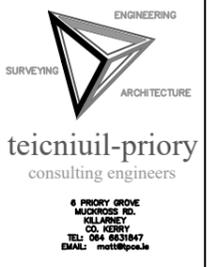

ENGINEERING
ARCHITECTURE
SURVEYING

teicniuil-priory
consulting engineers

6 PUCKY GROVE
MUCKROSS RD.
KILLARNEY
CO. KERRY
TEL: 064 8631847
EMAIL: mot@pc.ie