


Red line indicates Proposed Site Boundary (2.23ha)

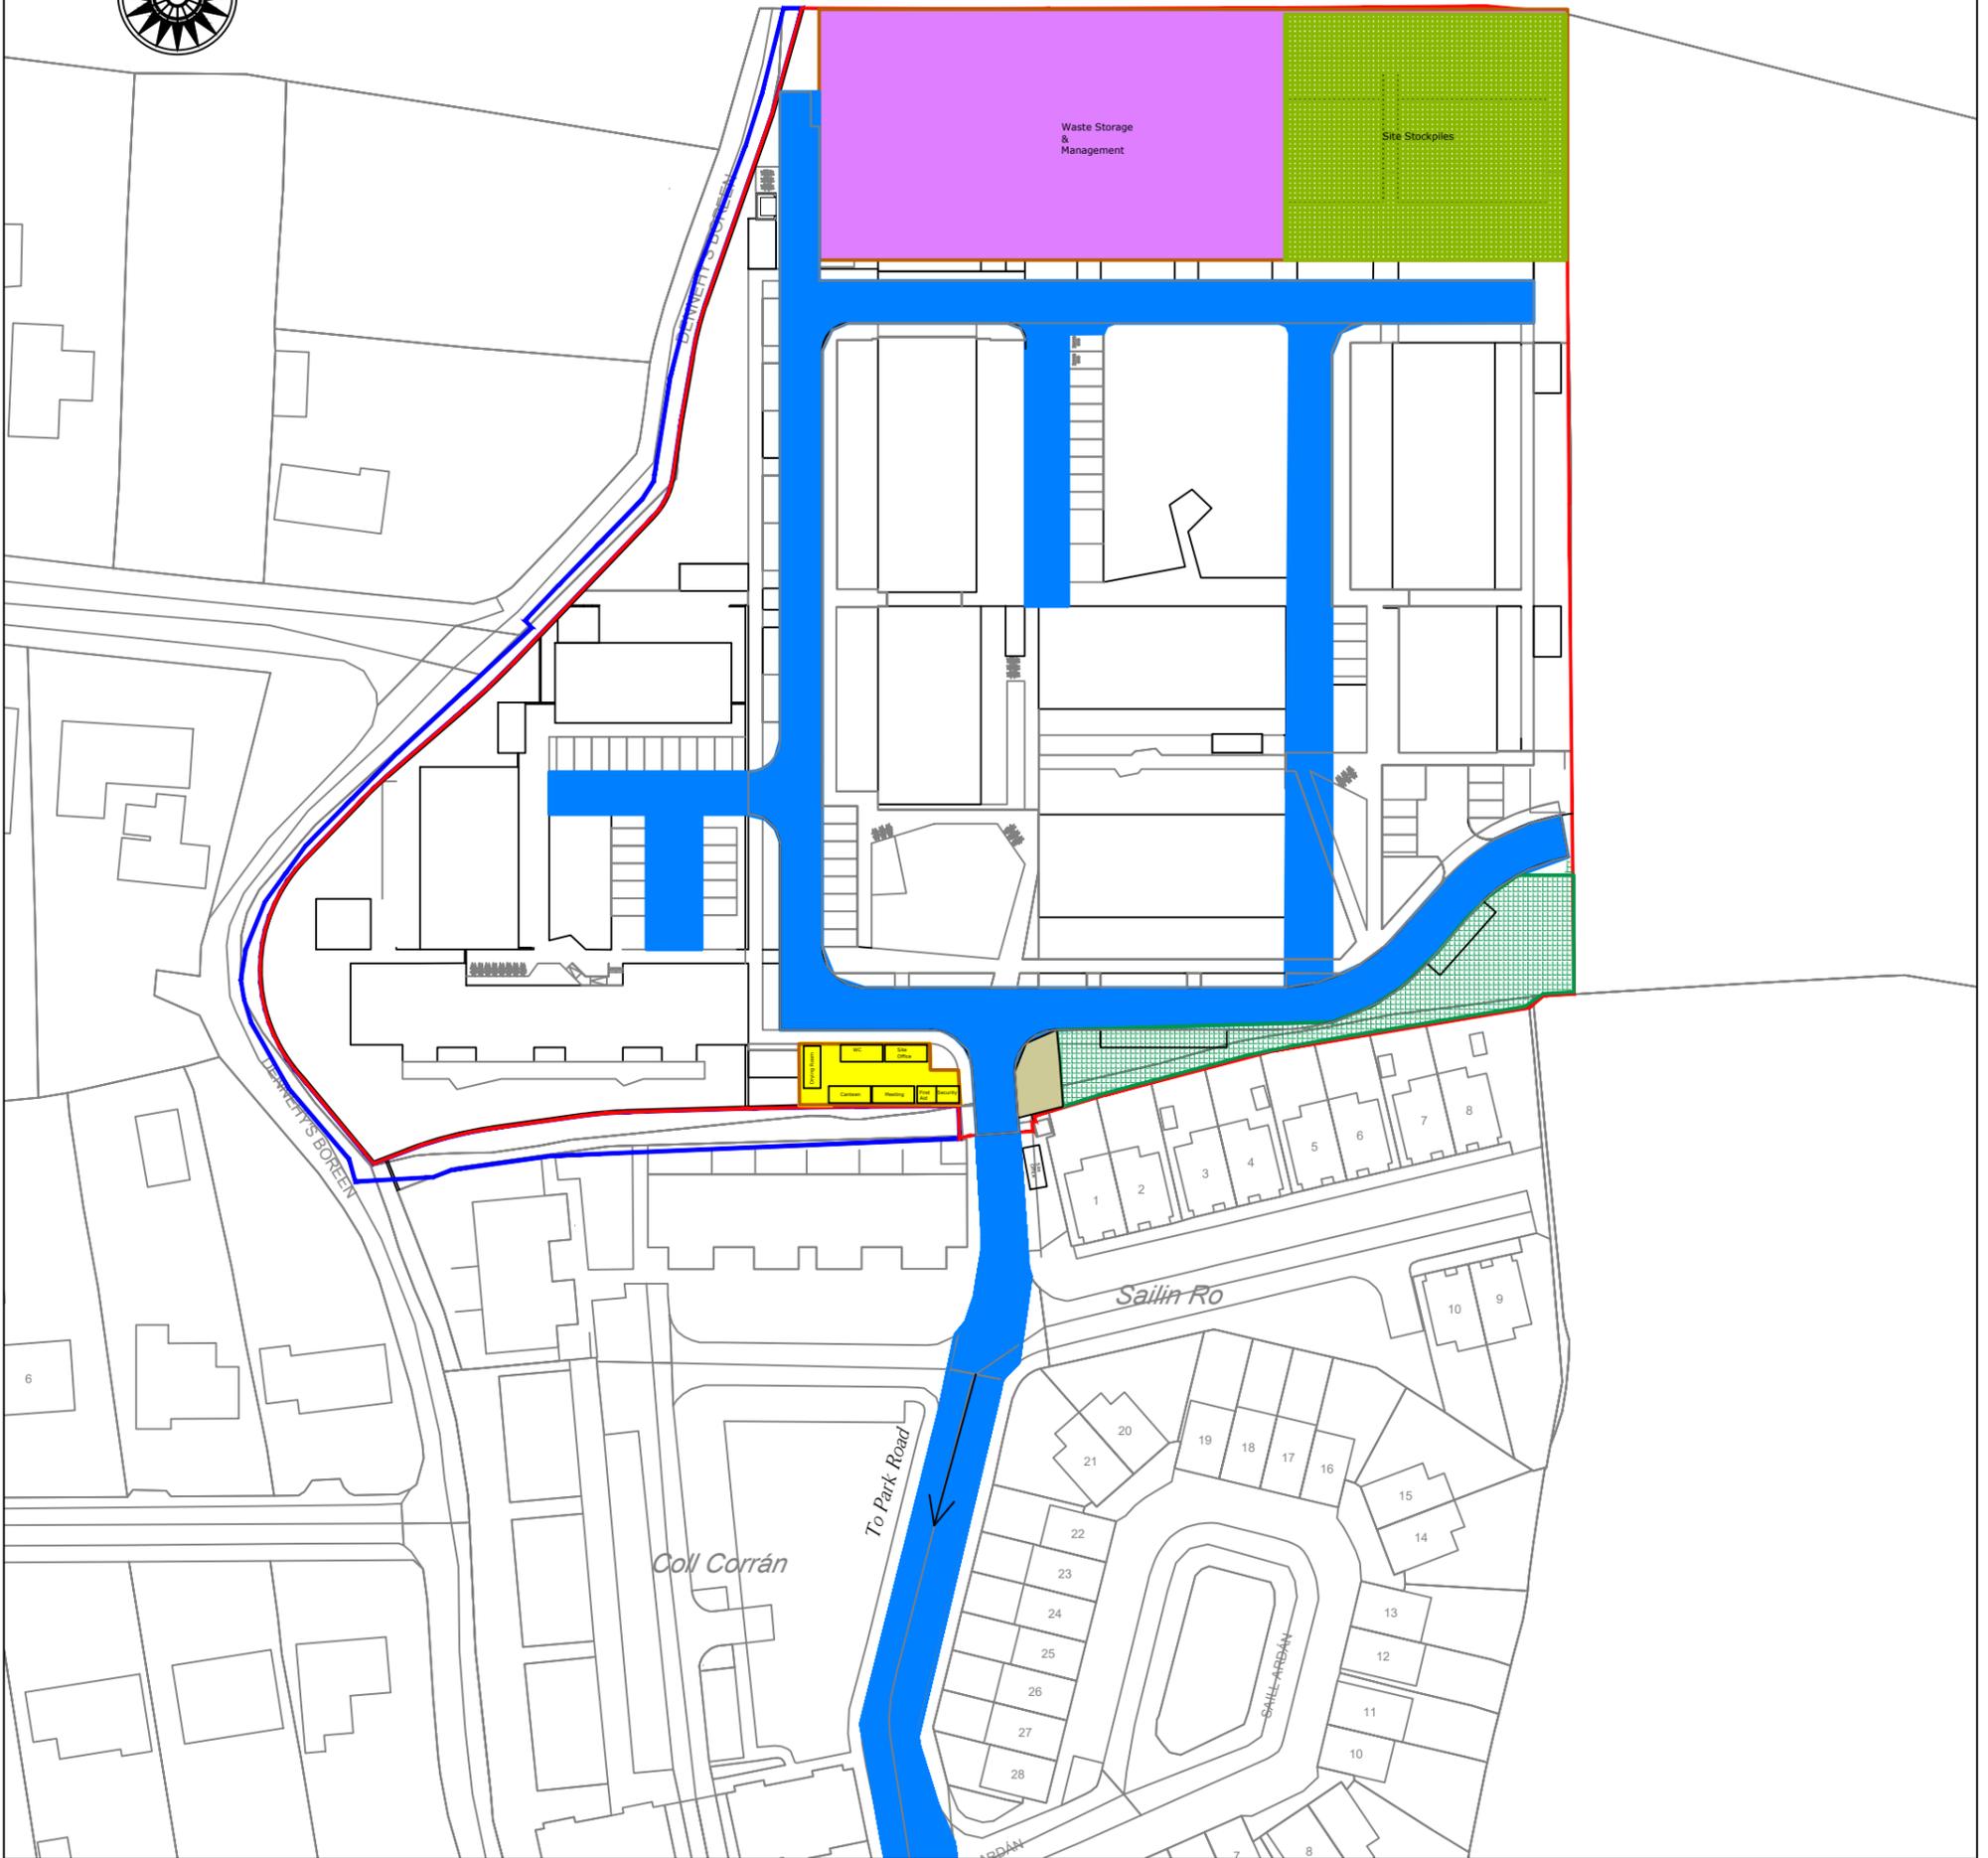

Legend

- Site Compound - Office & Welfare Facilities
- Site Compound - Waste Storage & Management
- Site Compound - Site Stockpiles
- Site Compound - Construction Carparking
- Site Compound - Wheel Wash
- Construction Traffic

Refer to revision sheets for all amendment details				Client: Wrightwood Developments	
				Project Title: Lands to Ardshanavooley, Killarney, Co.Kerry	
				Drwg Title: Site Compounds	
Drwn by: JON		Date: Sept 2025			
chckd by: M.C		Date: Sept 2025			
Job No: 91-24		Scale: 1:1000		paper size: A3	
Rev: A		Date: 17.12.25		General Revision	
Drwn: JON		chkd: MC			
Issue for: Planning		Drwg No: 91-24-1-008		Ref Sheet Rev A	

