


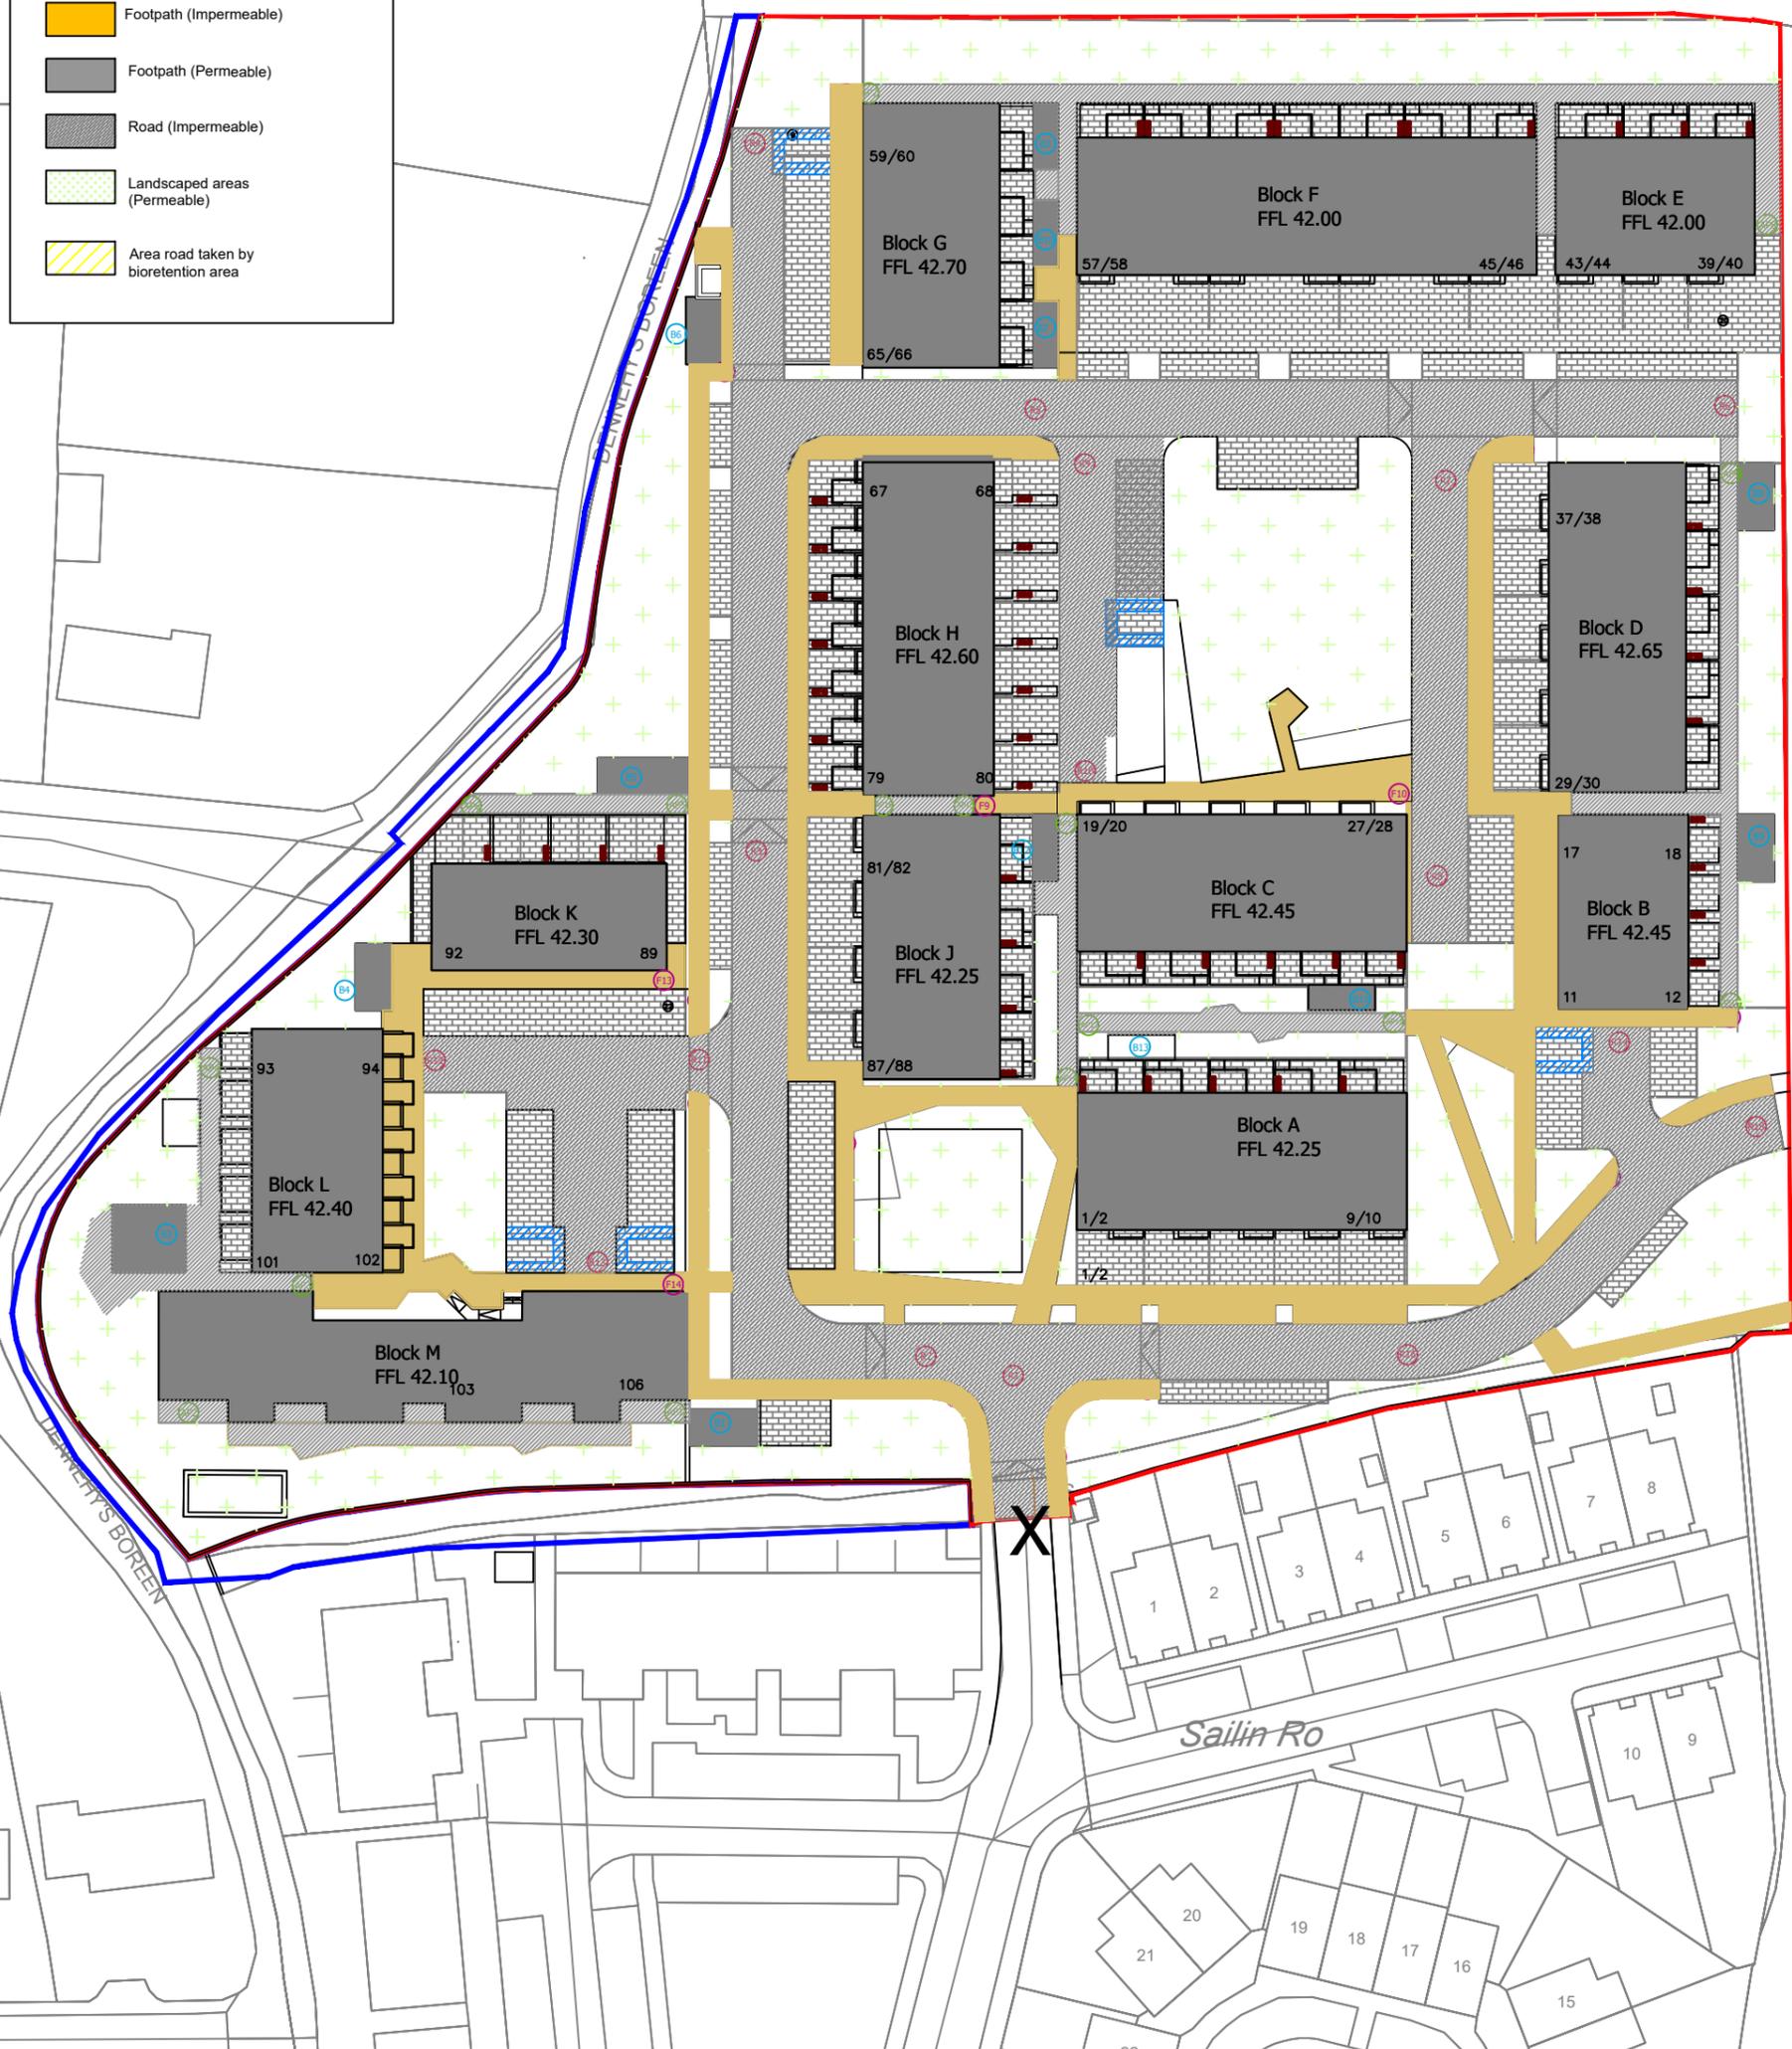

**Legend**

-  Building
-  Carparking (Permeable)
-  Footpath (Impermeable)
-  Footpath (Permeable)
-  Road (Impermeable)
-  Landscaped areas (Permeable)
-  Area road taken by bioretention area



Red line indicates site boundaries.

Co-Ordinates at Site  
Entrance, X

ITM: 497054, 591272  
ING: 097081, 091214

Refer to revision sheet for all amendment details

Rev	Date	General Revision	Drwn	chkd
A	17.12.25	Layout	JON	MC
Issue for: Planning				

<b>Client:</b> Wrightwood Developments	
<b>Project Title:</b> New Development at Ardshanavooley, Park Road, Killarney	
<b>Drwg Title:</b> Site Layout - Permeable / Impermeable Areas	
<b>Drwn by:</b> JON	<b>Date:</b> Sept 2025
<b>chkd by:</b> M.C	<b>Date:</b> Sept 2025
<b>Job No:</b> 91-24	<b>Scale:</b> 1:750
<b>Drwg No:</b> 91-24-1-007	<b>Ref</b>
<b>Sheet</b>	<b>Rev</b>
	A

ENGINEERING  
SURVEYING  
ARCHITECTURE



**teicniuil-priory**  
consulting engineers

PRIORITY GROVE  
KILLARNEY CO. KERRY  
TEL: 064 6631847  
EMAIL: tpceoffice@gmail.com