


Red line indicates Proposed Site Boundary (2.23ha)

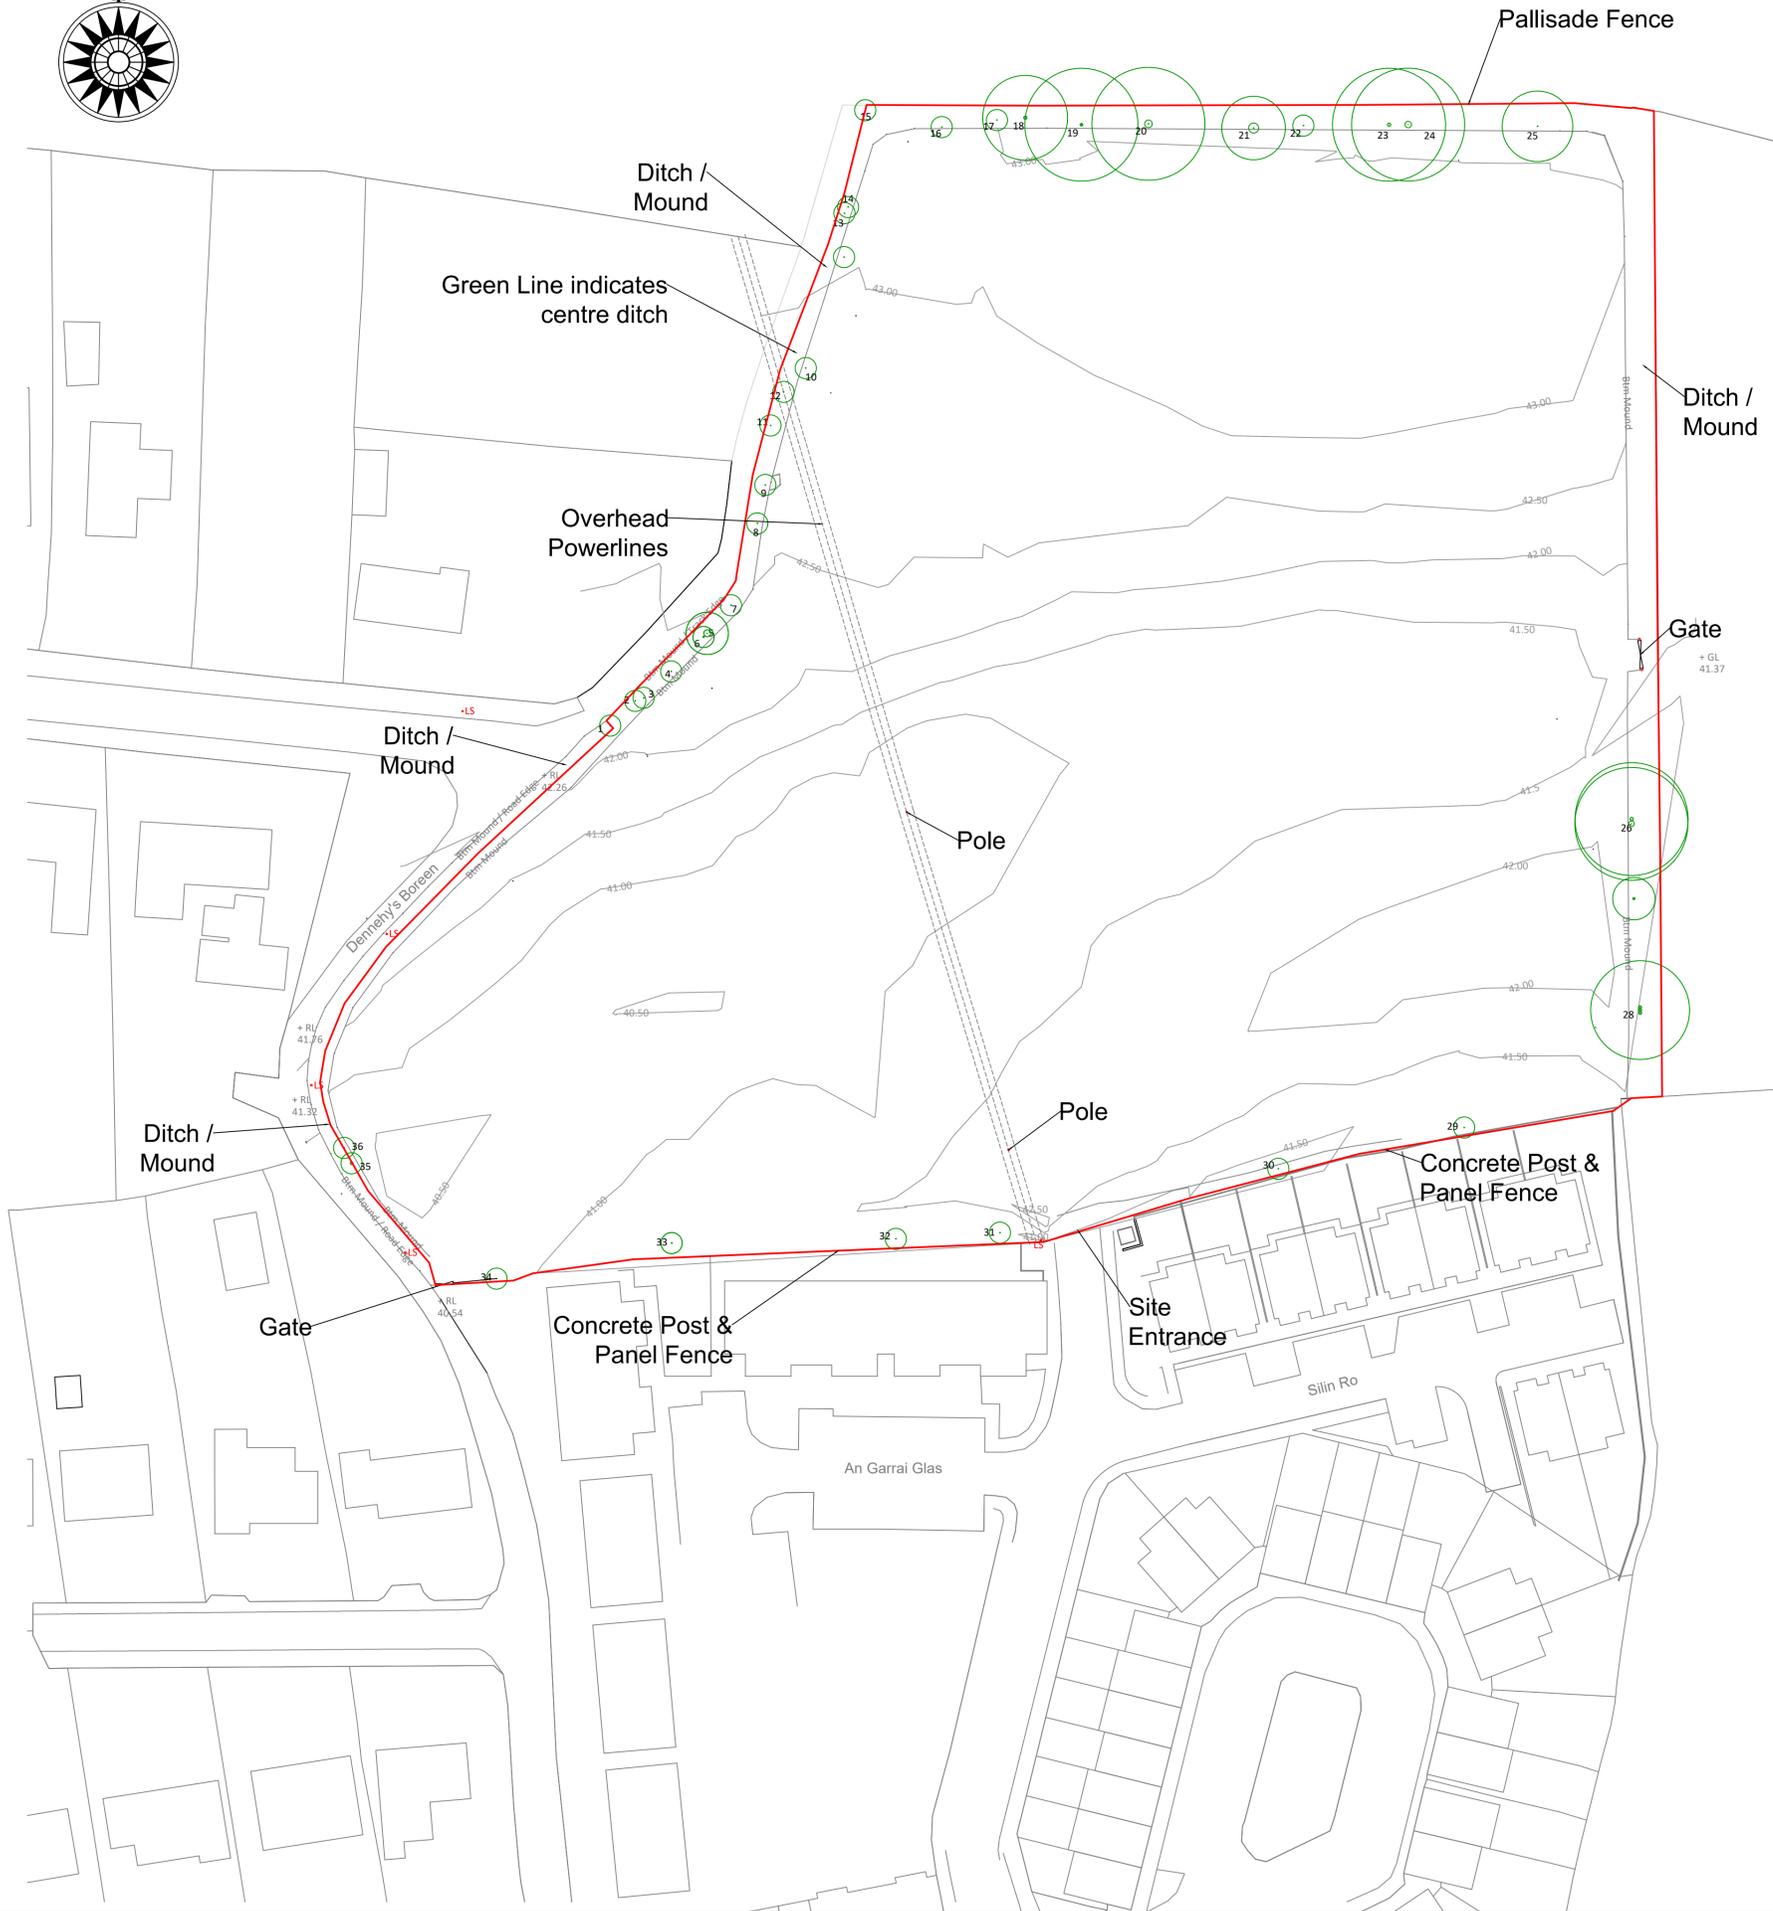

#	1	2	3	4	5	6	7	8	9	10	11	12	13	14	15	16	17	18	19	20
Tree Type	Hawthorn	Hawthorn	European Ash	European Ash	Oak	Oak	European Ash	Hawthorn	Oak	Silver Birch	Oak									
Diameter Trunk	100	100	100	100	600	200	100	100	100	100	100	100	100	100	100	100	100	450	350	1100

#	21	22	23	24	25	26	27	28	29	30	31	32	33	34	35	36
Tree Type	Oak	Oak	Oak	Oak	Hawthorn	Oak	Ash	Ash	Hawthorn	Alder	Holly	Alder	Sycamore	Hawthorn	Elder	Hawthorn
Diameter Trunk	1400	100	500	900	100	1800	300	1600	200	100	180	150	2'400	150	400	150

Refer to revision sheet for all amendment details

Client: Wrightwood Developments	
Project Title: Development at Ardshannavoley, Killamey	
Drwg Title: Topographical Survey	
Drwn by: JON	Date: Sept 2025
chkd by: M.C.	Date: Sept 2025
Job No: 91-24	Scale: 1:500
Drwg No: 91-21-1-001	Ref: Sheet Rev
Issue for: Planning	

ENGINEERING
SURVEYING
ARCHITECTURE

teicniuil-priory
consulting engineers

THE COURTYARD
PRIORY GROVE
MUCKROSS RD.
KILLARNEY
CO. KERRY
TEL: 066 8671847
EMAIL: matt@tpe.ie