


Beany Kerb

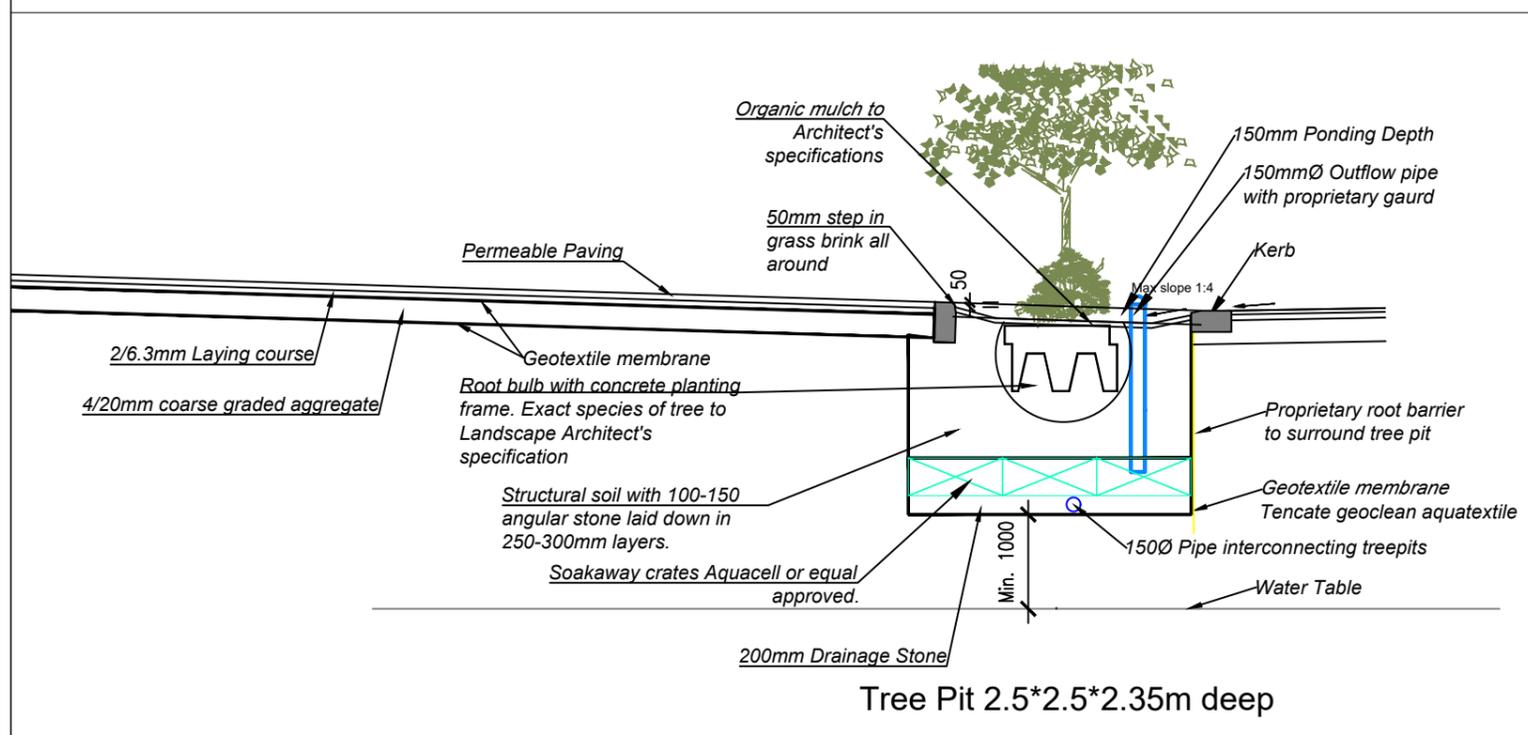

Flat Kerb

DO NOT SCALE FROM DRAWINGS. ANY DISCREPANCIES TO BE REPORTED TO TECHNICAL-PRIORY CONSULTING ENGINEERS. ALL DIMENSIONS AND LEVELS TO BE VERIFIED ON SITE.

DRAWING REMAINS THE INTELLECTUAL AND COPYRIGHTED PROPERTY OF TECHNICAL-PRIORY CONSULTING ENGINEERS. NO PART OF THIS DRAWING MAY BE COPIED, TRANSMITTED, OR REPRODUCED AND IS NOT FOR ISSUE TO THIRD PARTIES UNLESS WRITTEN CONSENT IS GIVEN BY TECHNICAL-PRIORY CONSULTING ENGINEERS.

A	17.12.25	Layout	JON	MC
Rev	Date	Revision	Drwn	chkd

issue for: Planning

ENGINEERING
SURVEYING ARCHITECTURE

teicniuil-priory
consulting engineers

6 PRIORY GROVE, MUCKROSS RD.,
KILLARNEY, CO. KERRY
TEL: 064 6631847
EMAIL: tpceoffice@gmail.com

Client: Wrightwood Development Ltd

Project Title: New Development at Ardshanavooley, Killarney

Drwg Title: Treepit Details

Drwn by: JON Date: Sept 2025
chckd by: MC Date: Sept 2025

Job No: 91-24 Scale: 1:75 paper size: A3

Drwg No: 91-24-1-815 Ref: Sheet: 1/1 Rev: A