


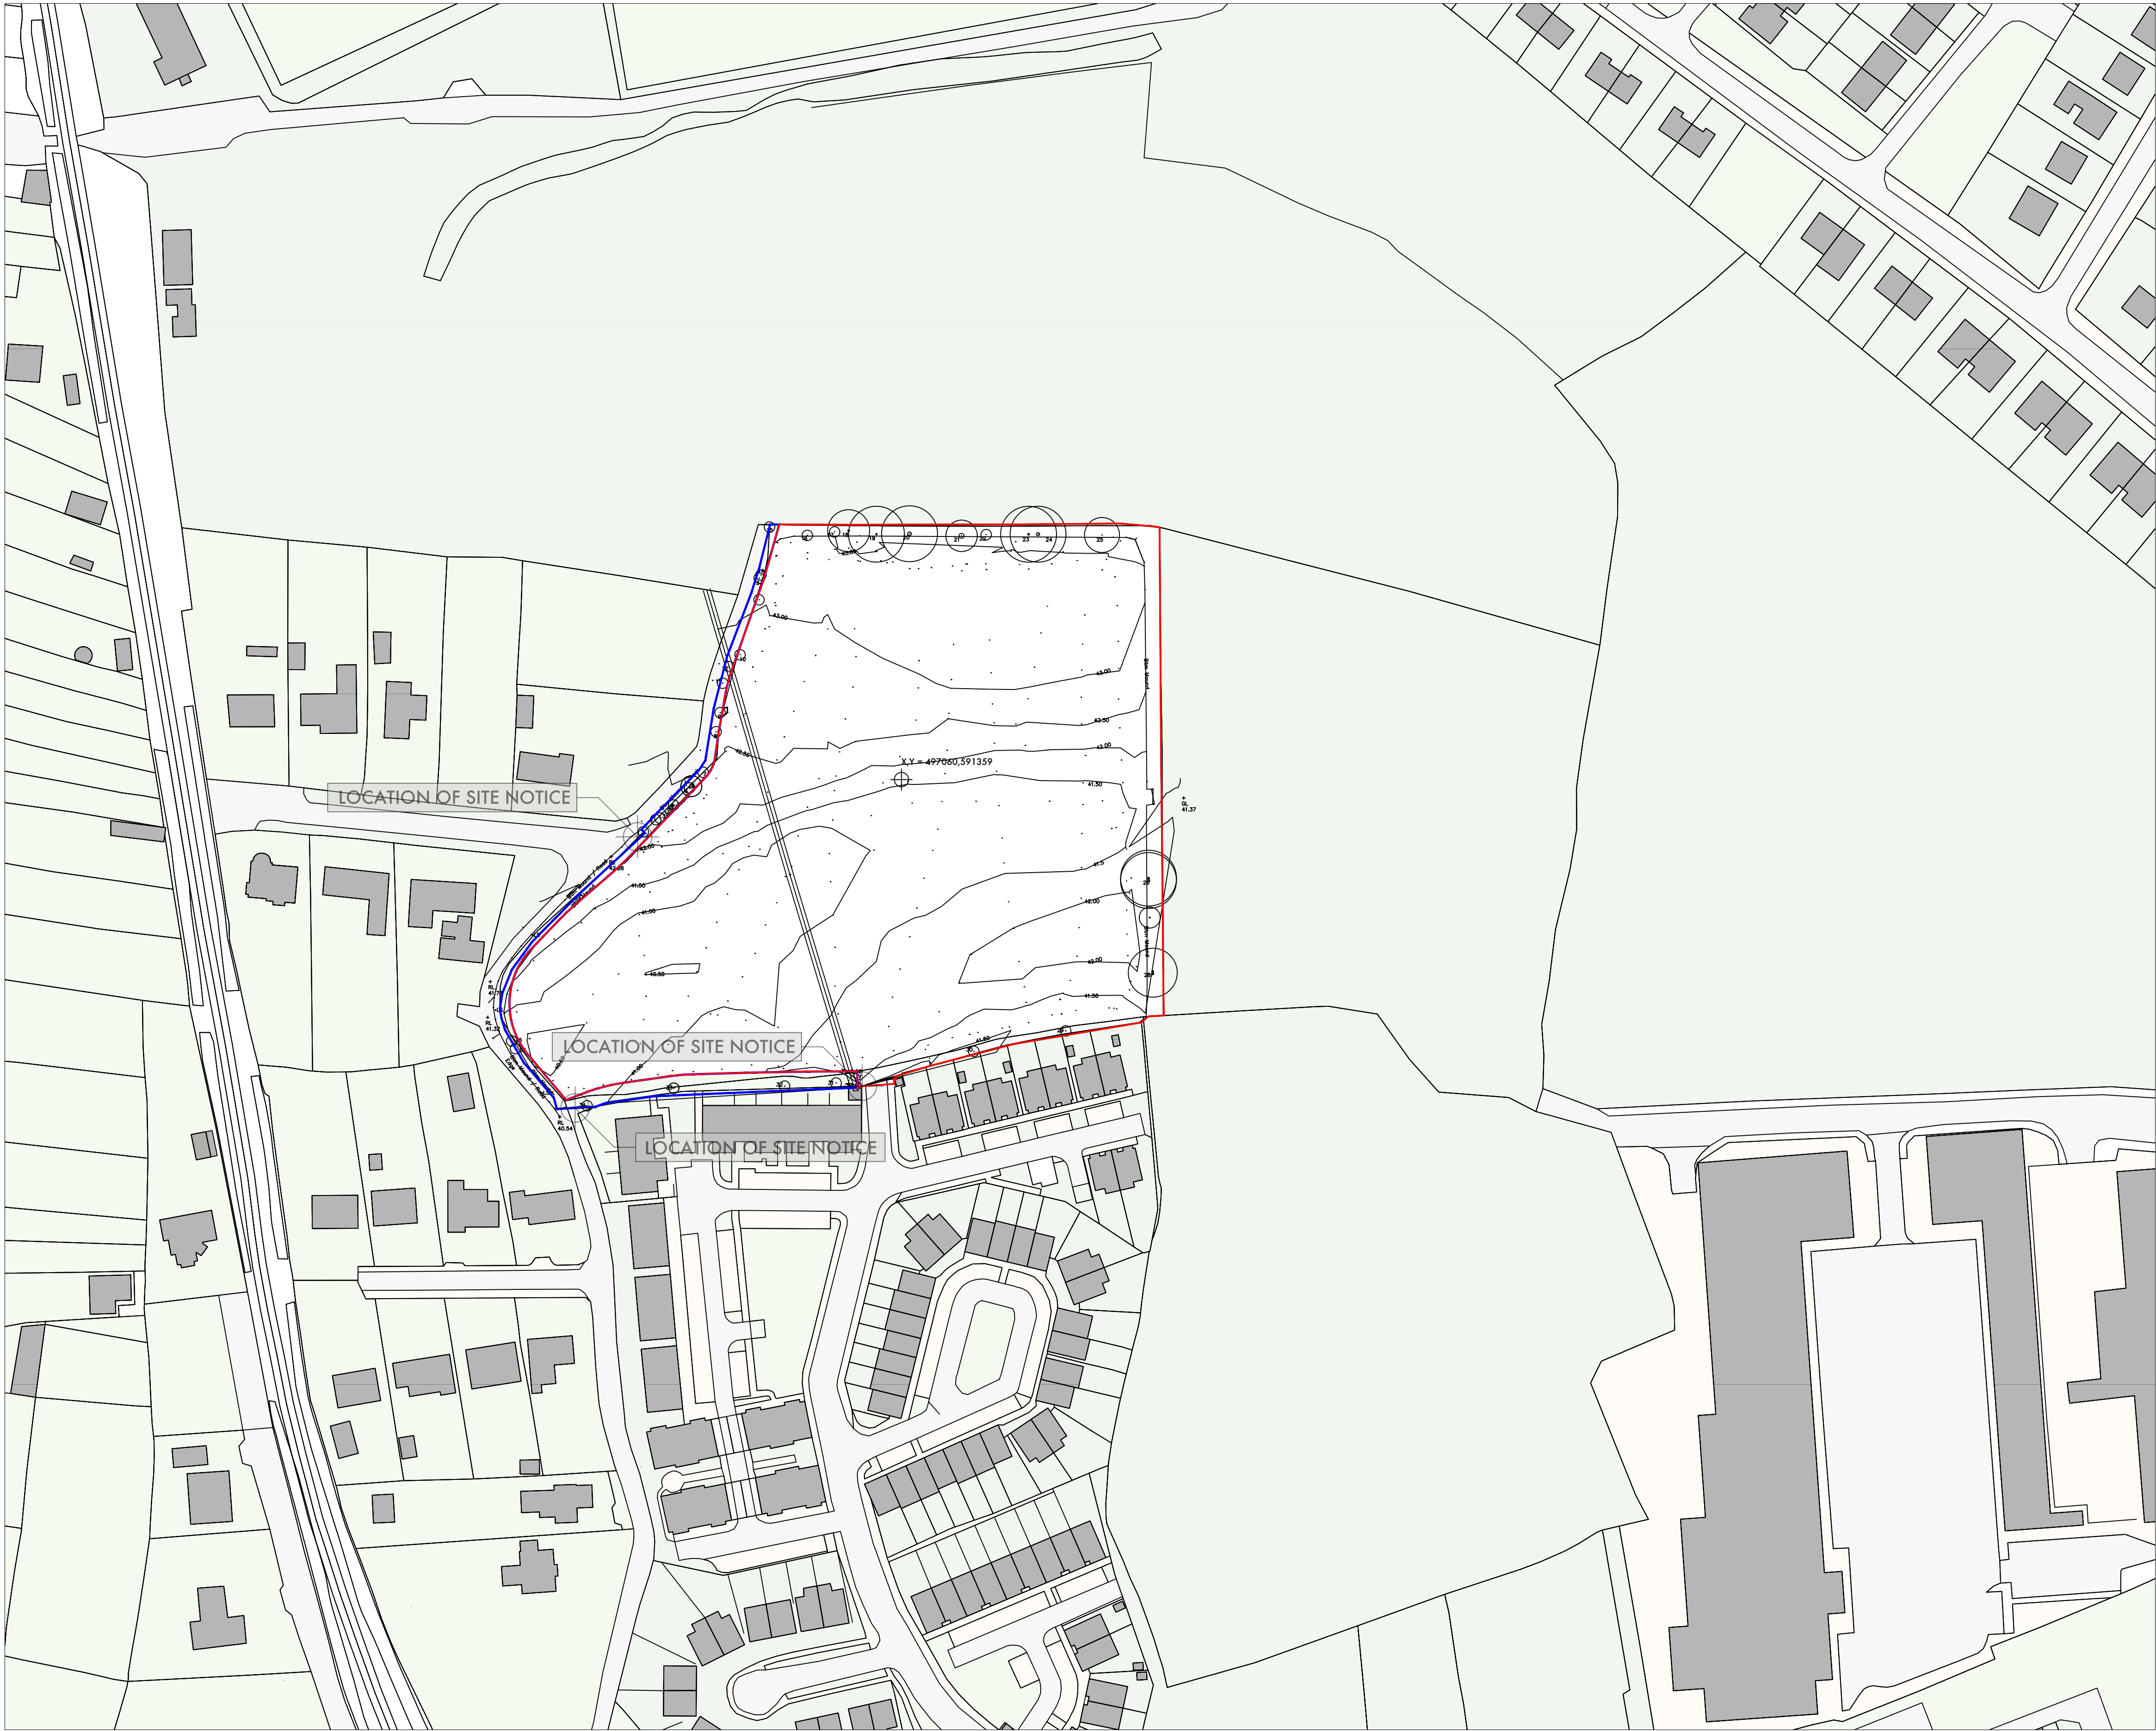

- NOTES
- Site Boundary
 - Land Ownership Boundary

REV	DATE	REVISION DESCRIPTION	DRAWN BY

R. GRAHAM O'SULLIVAN ARCHITECT ARCHITECT · DESIGNER · CONSTRUCTION CONSULTANT 41, 48 EVERTON AVENUE, CARRA, DUBLIN 7, IRELAND D07 T327 E: rgosullivan@rghosullivan.com T: +353 8887 475 7113						
PROJECT		LANDS AT ARDSHANAVOOLEY				
PROJECT LOCATION		KILLARNEY, CO. KERRY				
CLIENT		WRIGHTWOOD				
DRAWING TITLE		EXISTING SITE LAYOUT				
PROJECT NUMBER		10029	DATE	Oct 2024	DRAWN BY	GO'S
DRAWING		1001	REV	02	SCALE	1:1000
DRAWING PREPARED BY		GRAHAM O'SULLIVAN, 48 EVERTON AVENUE, DUBLIN 7, D07 T327				
DRAWING DATE		PLANNING				AT
DO NOT SCALE FROM THIS DRAWING ALL DIMENSIONS ARE TO BE VERIFIED ON SITE AT THE CONSTRUCTION AND CONSTRUCTION PHASES. THE DRAWING AND ALL OTHER DOCUMENTS MUST BE REPORTED IMMEDIATELY TO ARCHITECT BEFORE THE DRAWING FROM CONSTRUCTION WHEN A REVISED DRAWING IS ISSUED. COPYRIGHT OF THIS DRAWING REMAINS WITH ARCHITECT. THIS DRAWING IS TO BE USED IN CONJUNCTION WITH THE LANDLORD'S AND CONSULTANT'S PROJECT DOCUMENTS.						