


05 Site Section A-A
1006 1:250

NOTES


- Site Boundary
- Land Ownership Boundary
- Existing Site Contour




04 Site Section B-B
1006 1:250

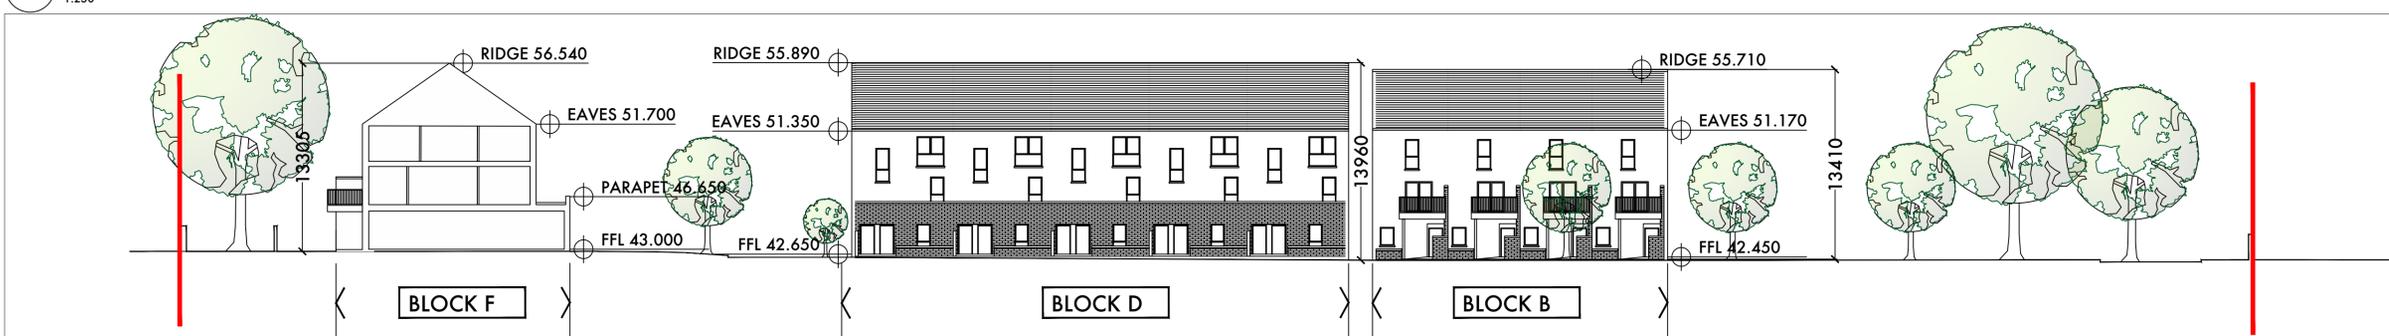

01 Site Section X-X
1006 1:250

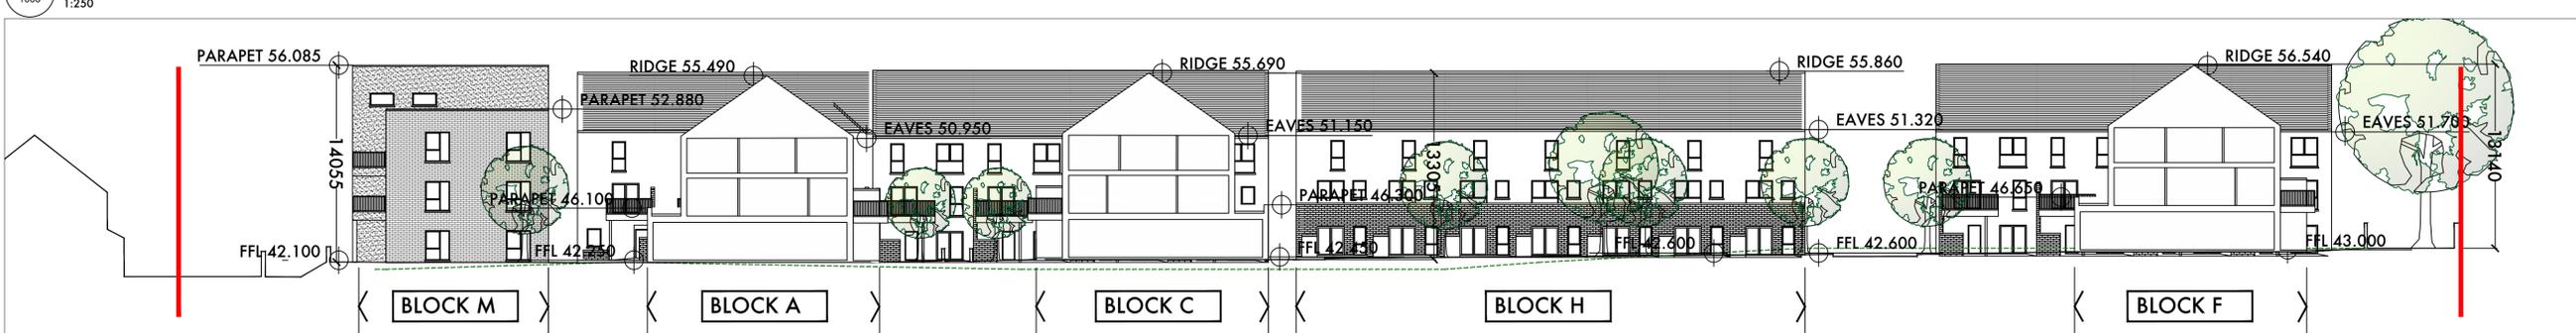

03 Site Section Y-Y
1006 1:250

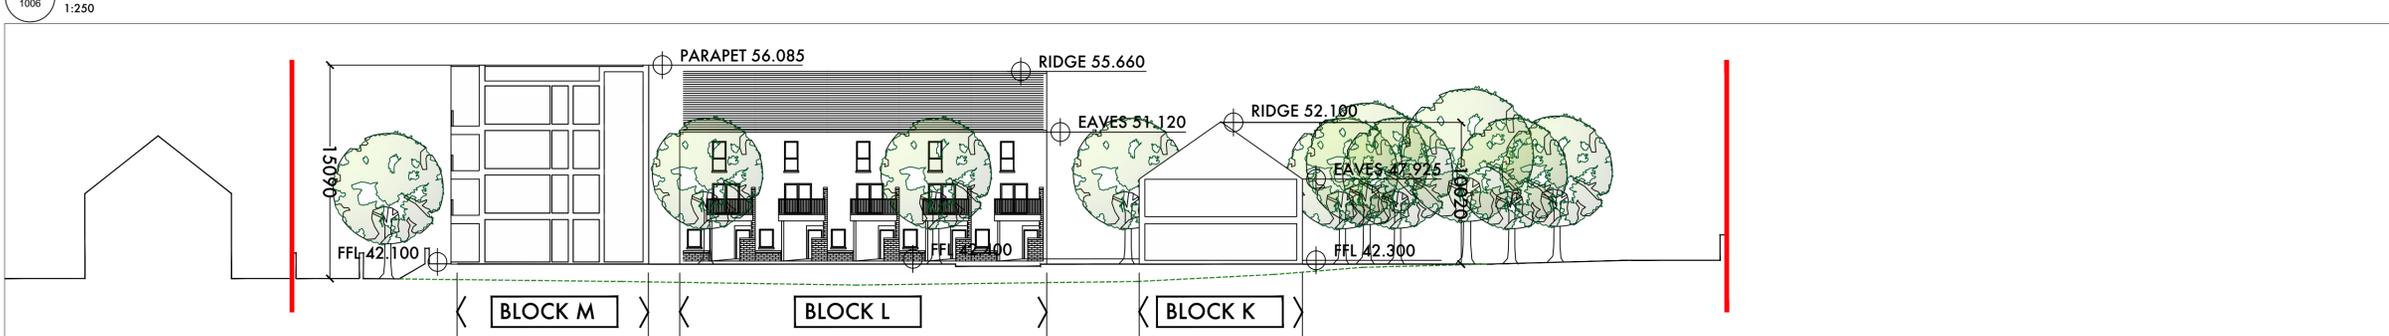

02 Site Section Z-Z
1006 1:250

REV	DATE	REVISION/DESCRIPTION	DRAWN BY

R. GRAHAM O'SULLIVAN ARCHITECT
ARCHITECT · DESIGNER · CONSTRUCTION CONSULTANT

PROJECT: LANDS AT ARDSHANAVOOLEY
PROJECT LOCATION: KILLARNEY, CO. KERRY
CLIENT: WRIGHTWOOD
DRAWING TITLE: PROPOSED SITE SECTIONS

PROJECT NUMBER	10029	DATE	02/2024	DRAWN BY	GO5
DRAWING	1006	REV	02	SCALE	1:500
DRAWING PREPARED BY	GRAHAM O'SULLIVAN, 48 EVERTON AVENUE, DUBLIN 7, D07 T327				
DRAWING DATE	PLANNING				
					AT

