



02 Typical Section through raised flat top ramp
SCALE: NTS

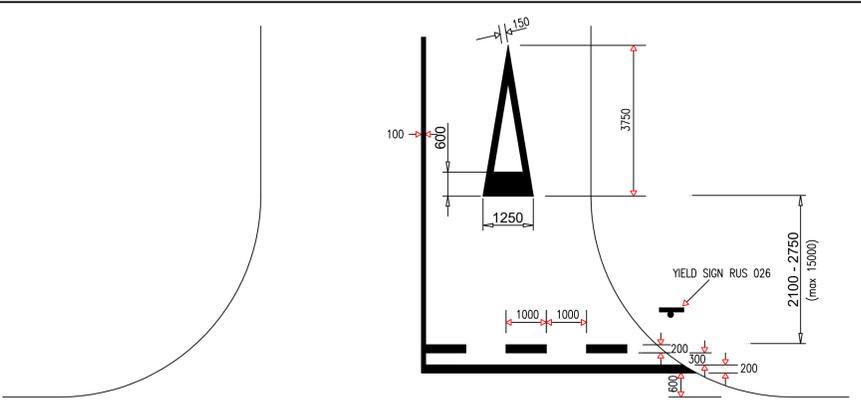


03 Yield Junction Layout
SCALE: NTS

TYPICAL PRIORITY CONTROLLED YIELD JUNCTION LAYOUT
AS PER THE DEPARTMENT OF TRANSPORT TRAFFIC SIGNS MANUAL 2019

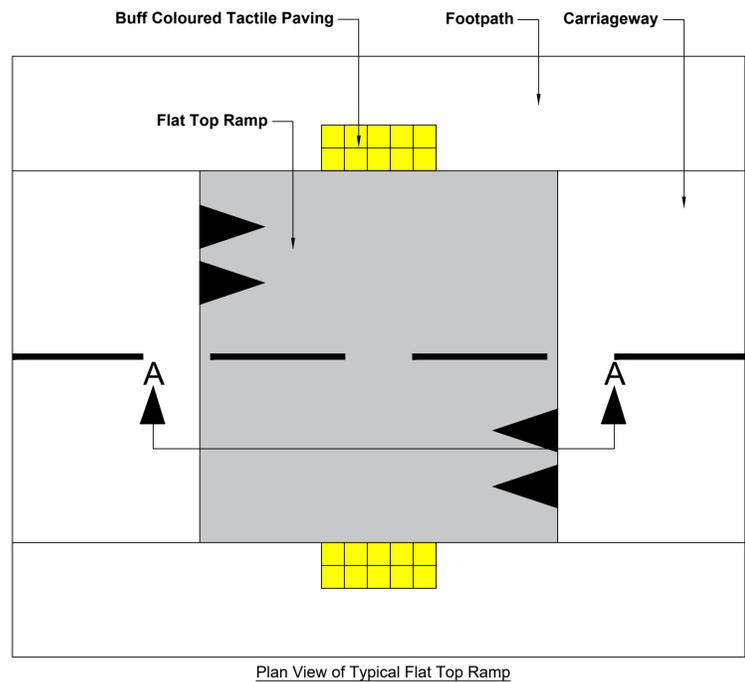

01 Road Cross Section
SCALE: NTS

Plan View of Typical Flat Top Ramp

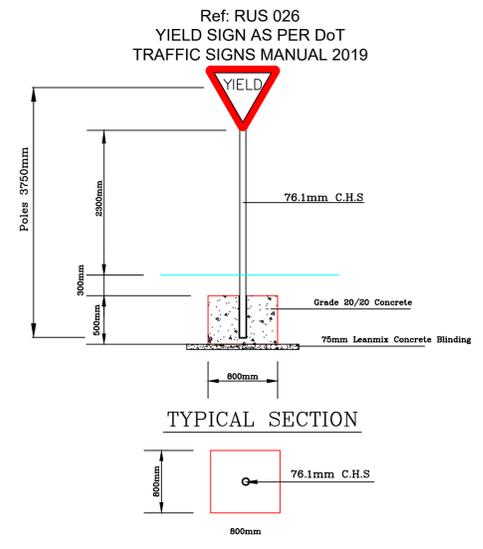

04 Signage Details
SCALE: NTS



- Road Notes:
- All roadworks to be carried out in accordance with the Transportation Infrastructure Ireland (TII) publications & specifications for roadworks.
 - All roadworks to be carried out in accordance with the 'Recommendations for Site Development Works for Housing Areas' and the bituminous layers shall be in accordance with 'TII Publications NRA Specification for Road Works Series 900 Road Pavement-Bituminous Materials'
 - All footpaths shall be in accordance with 'TII Specification for Road Works Series 1100 - Kerbs, Footways and Paved Areas'
 - The dishing of footpaths shall be constructed in accordance with the 'Guidance on the use of Tactile Paving Surface Documents'
 - All road markings shall be in accordance with IS EN 1436 & with the 'Traffic Signs Manual'
 - All road marking shall use Thermoplastic paint complying with IS EN 1436 (Performance) & IS EN1871 (Material Properties)
 - All road signs shall be in accordance with IS EN 1436 & with the 'Traffic Signs Manual'

Red line indicates site boundaries.

Co-Ordinates at Site Entrance, X
ITM: 497054, 591272

Refer to revision sheet for all amendment details		Client: Wrightwood Developments	
Project Title: New Development at Ardshanavooley, Park Road, Killarney		Drwn by: JON Date: Jan 2026	
Drwg Title: Proposed Roadmarkings & Signage Layout		chkd by: M.C Date: Jan 2026	
Job No: 91-24	Scale: 1:500 / nts	paper size: A1	
Drwg No: 91-24-1-818	Ref: []	Sheet: []	Rev: []
issue for: Planning			

ENGINEERING
SURVEYING
ARCHITECTURE

teicniuil-priory
consulting engineers

PRIORY GROVE
KILLARNEY CO. KERRY
TEL: 064 6631847
EMAIL: tpcooffice@gmail.com