


HT2 F
2 Bed Apartment & 3 Bed Duplex

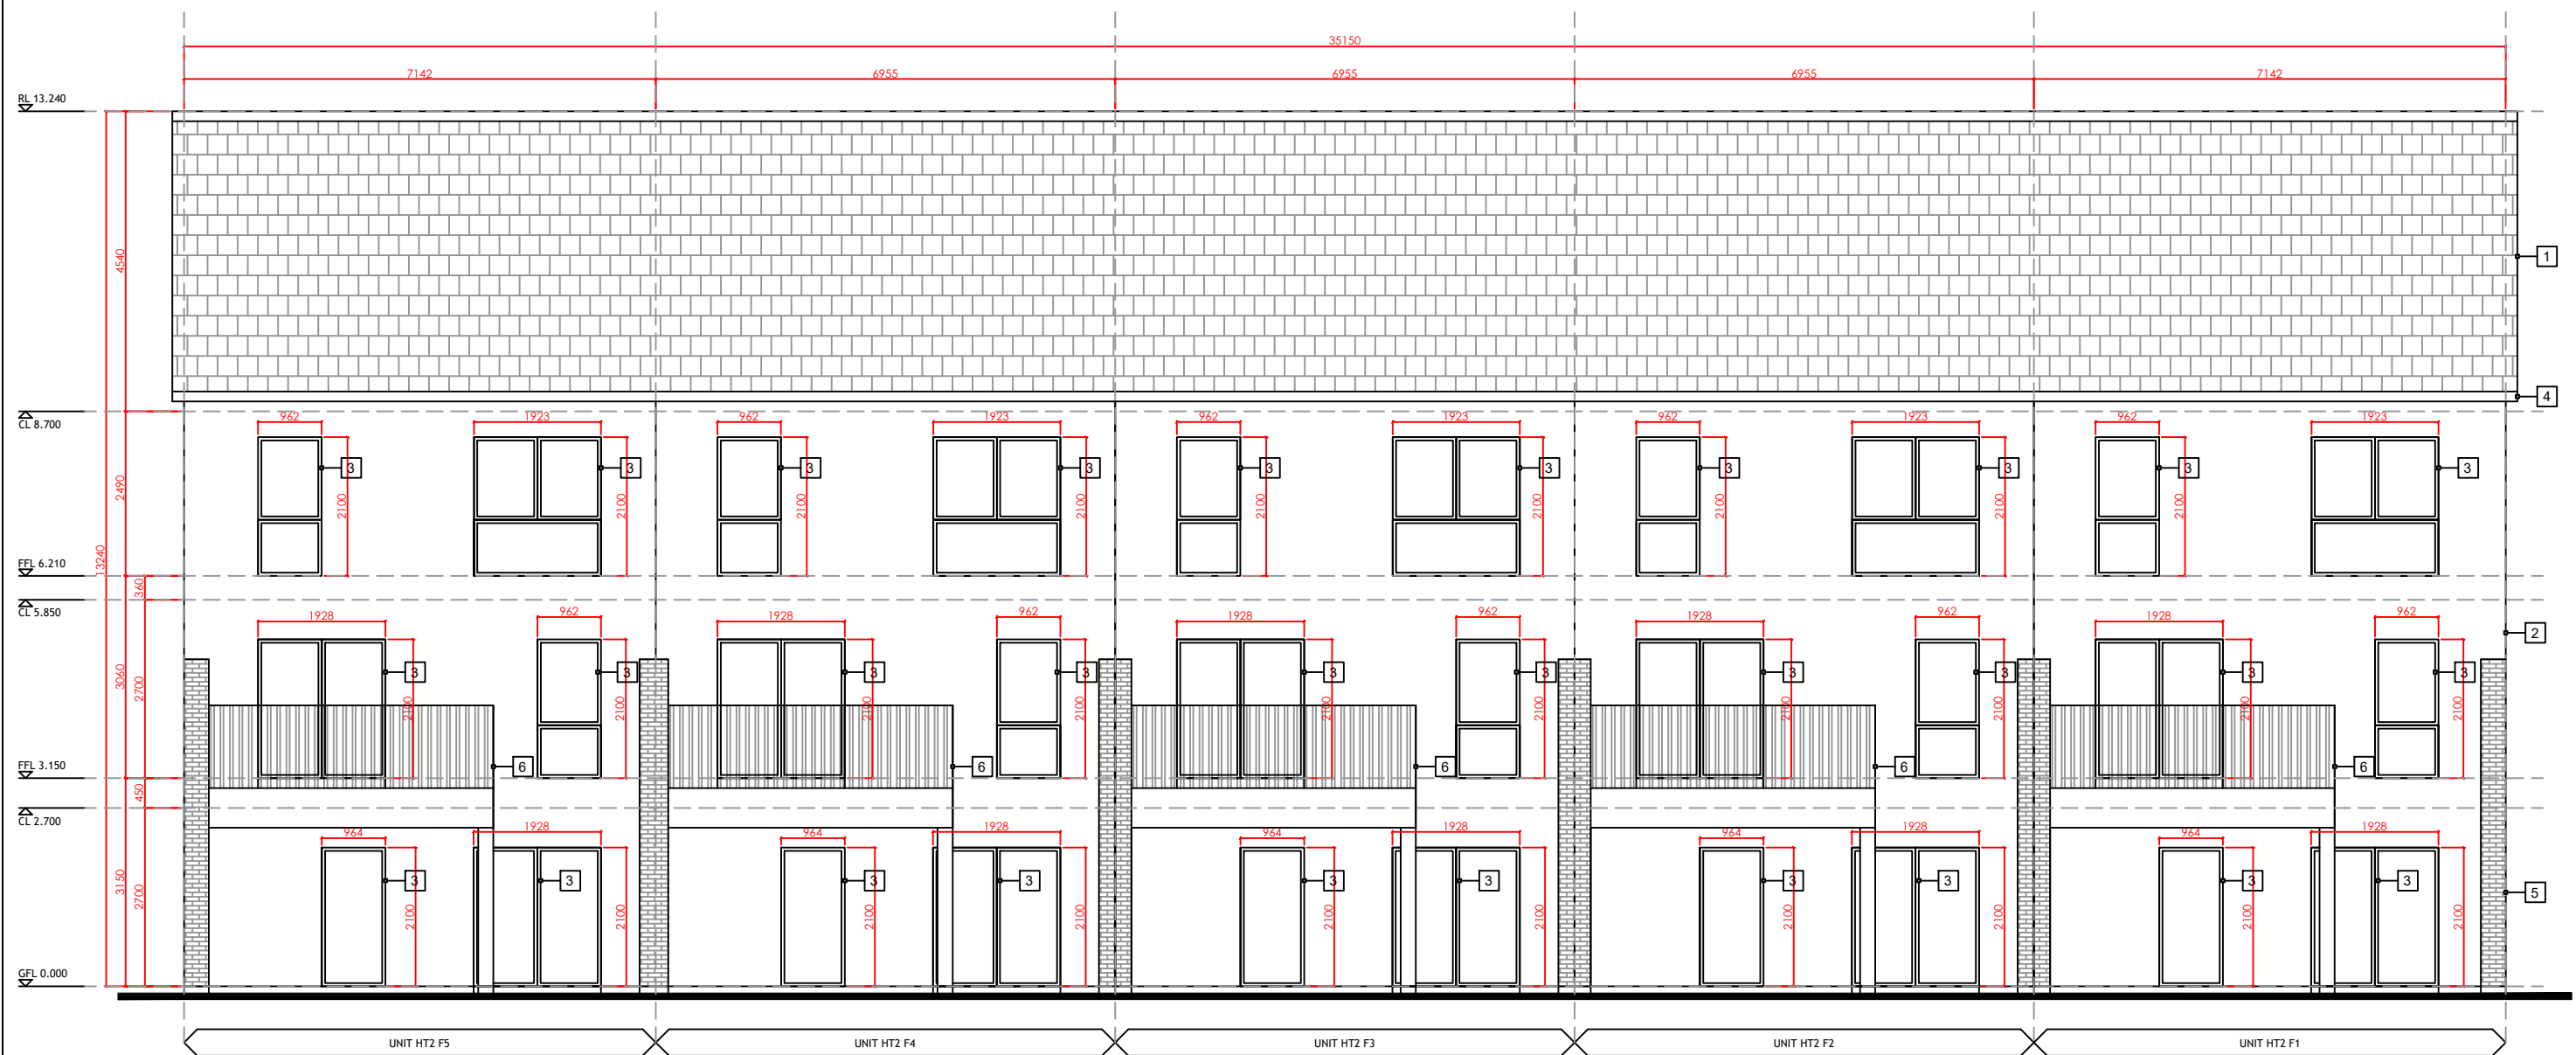

Rear Elevation

ISSUE FOR PLANNING DRAWING